

EXHIBIT "B"

Santa Clarita Valley Water Agency (SCVWA)

Lake Elizabeth

Sheet 1A of 25
VICINITY MAP

Lancaster

AREA:	
TOTAL PROPERTY:	125,366 acres
EXCEPTION #1:	39.10 acres
EXCEPTION #2:	40.14 acres
CONTAINING (NET):	125,286.50 acres

Angeles National Forest

Sespe Wilderness

Bouquet Reservoir

Palmdale

Los Angeles County
Ventura County

Castaic Lake

Lake Piru

Val Verde

Santa Clarita

Santa Paula Freeway

Angeles National Forest



Simi Valley

Los Angeles

San Fernando

LEGEND


1"=20000'

- CITY BOUNDARIES
- - - SECTION LINES
- SCVWA BOUNDARY




EXHIBIT "B"

Sheet 1B of 25
INDEX MAP

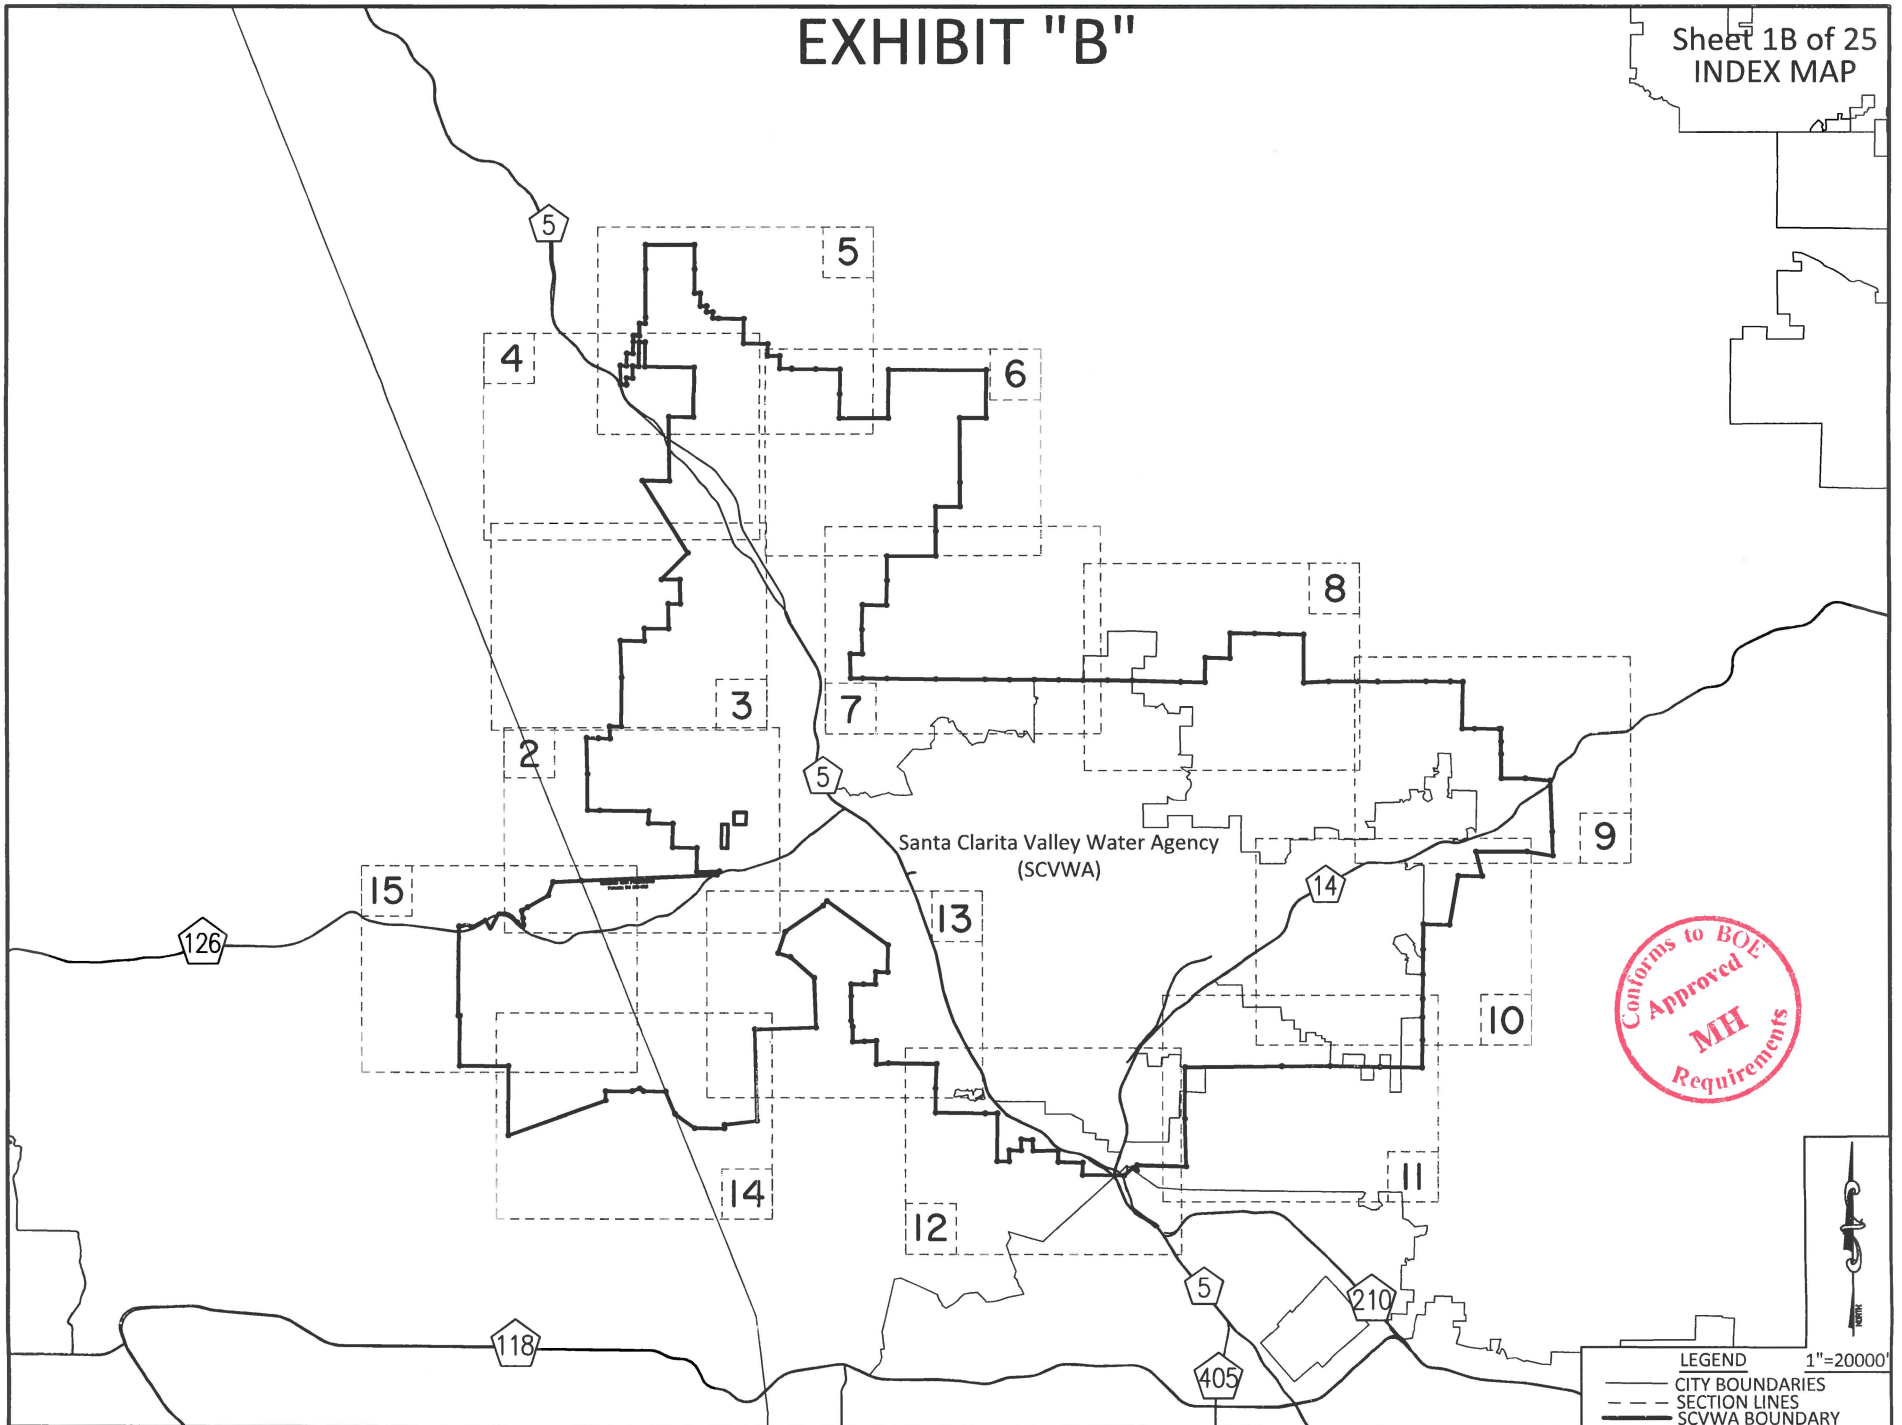

Angle Point Blowup #1

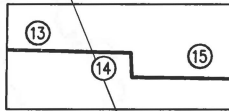

GOVT. LOT 4 GOVT. LOT 3

EXHIBIT "B"

Sheet 2 of 25

T.4 N R.17 W

Hasley Canyon Rd

Commerce Center Dr

LOS ANGELES COUNTY
VENTURA COUNTY

RS 117-62

RS 200-52

RS 99-48

CSB 1092-1

RS 109-1

CSB 325-2

RS 112-39

RS 202-16

San Martinez Grande Canyon Rd

Chiquito Canyon Rd

RANCHO SAN FRANCISCO

RS 27-22

PM 24500-01
B. 293 P. 34-67

RANCHO SAN FRANCISCO
Patents B.1 521-522

Santa Clara River

POINT OF BEGINNING

Larinan Deed
Recorded Feb 8, 1957
B. 141 P. 238 Ventura Recorder



LEGEND 1"=3000'
--- CITY BOUNDARIES
--- SECTION LINES
--- SCVWA BOUNDARY



EXHIBIT "B"

Angeles National Forest

Angeles National Forest

CSB 5486

Gov't Lot 5
Gov't Lot 4
Gov't Lot 3

RANCHO TEMASCAL

Ridge Route Rd

The Old Rd

Romero Canyon Rd

Sloan Canyon Rd

CSB 1226

RS 152-79

Oak Canyon Rd

Hasley Canyon Rd

Sloan Canyon Rd

Hillcrest Pkwy

Gov't Lot 4 Gov't Lot 3



T.5 N.

T.4 N.

R.17 W.

LEGEND 1"=3000'

- CITY BOUNDARIES
- - - SECTION LINES
- SCVWA BOUNDARY


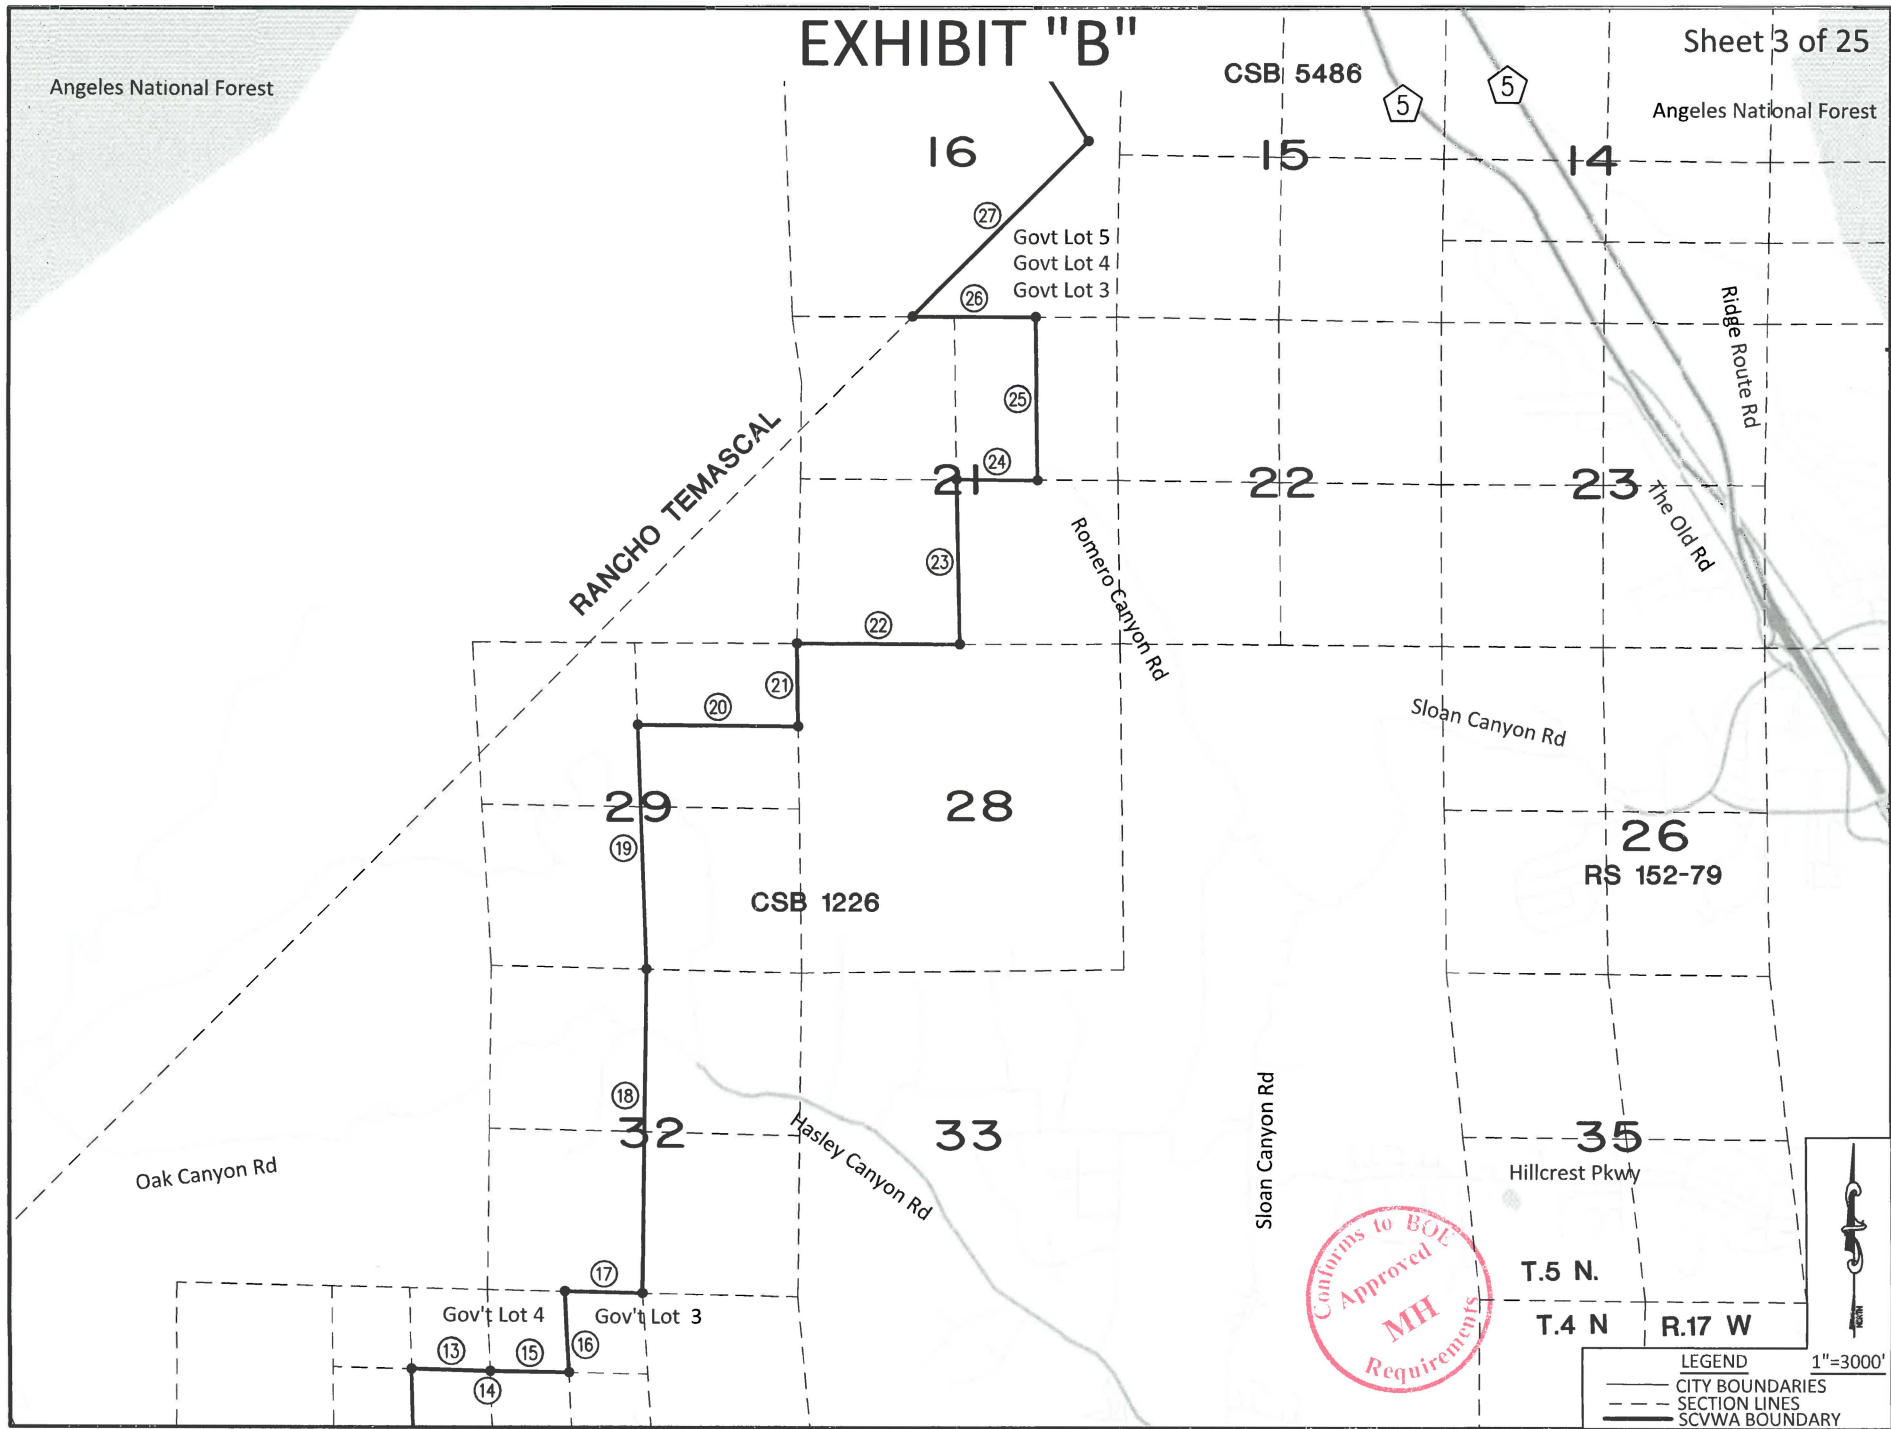


EXHIBIT "B"

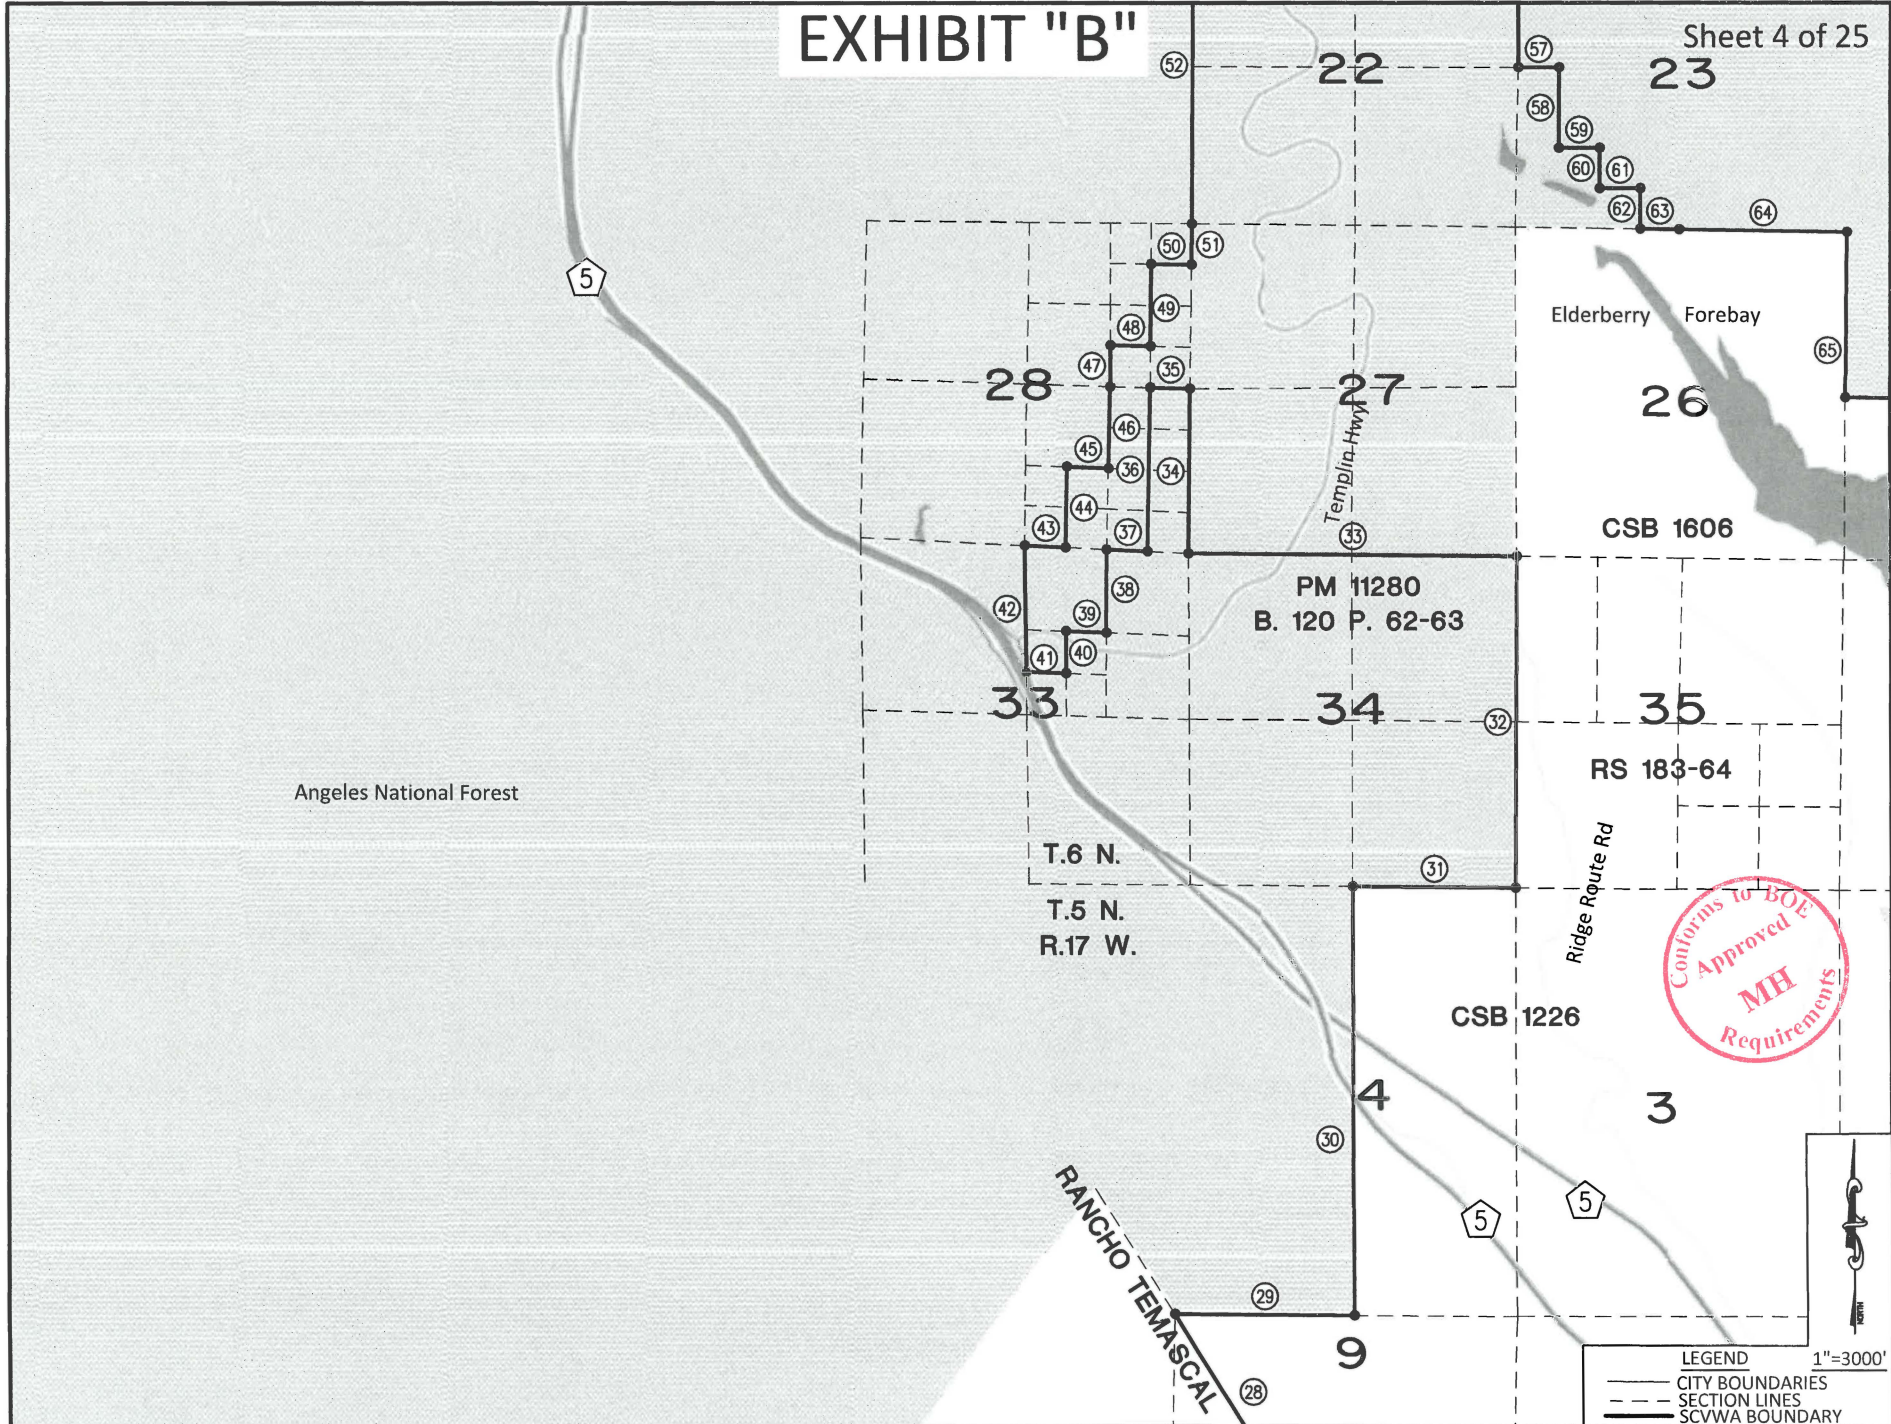

LEGEND 1"=3000'

- CITY BOUNDARIES
- - - SECTION LINES
- SCVWA BOUNDARY

EXHIBIT "B"

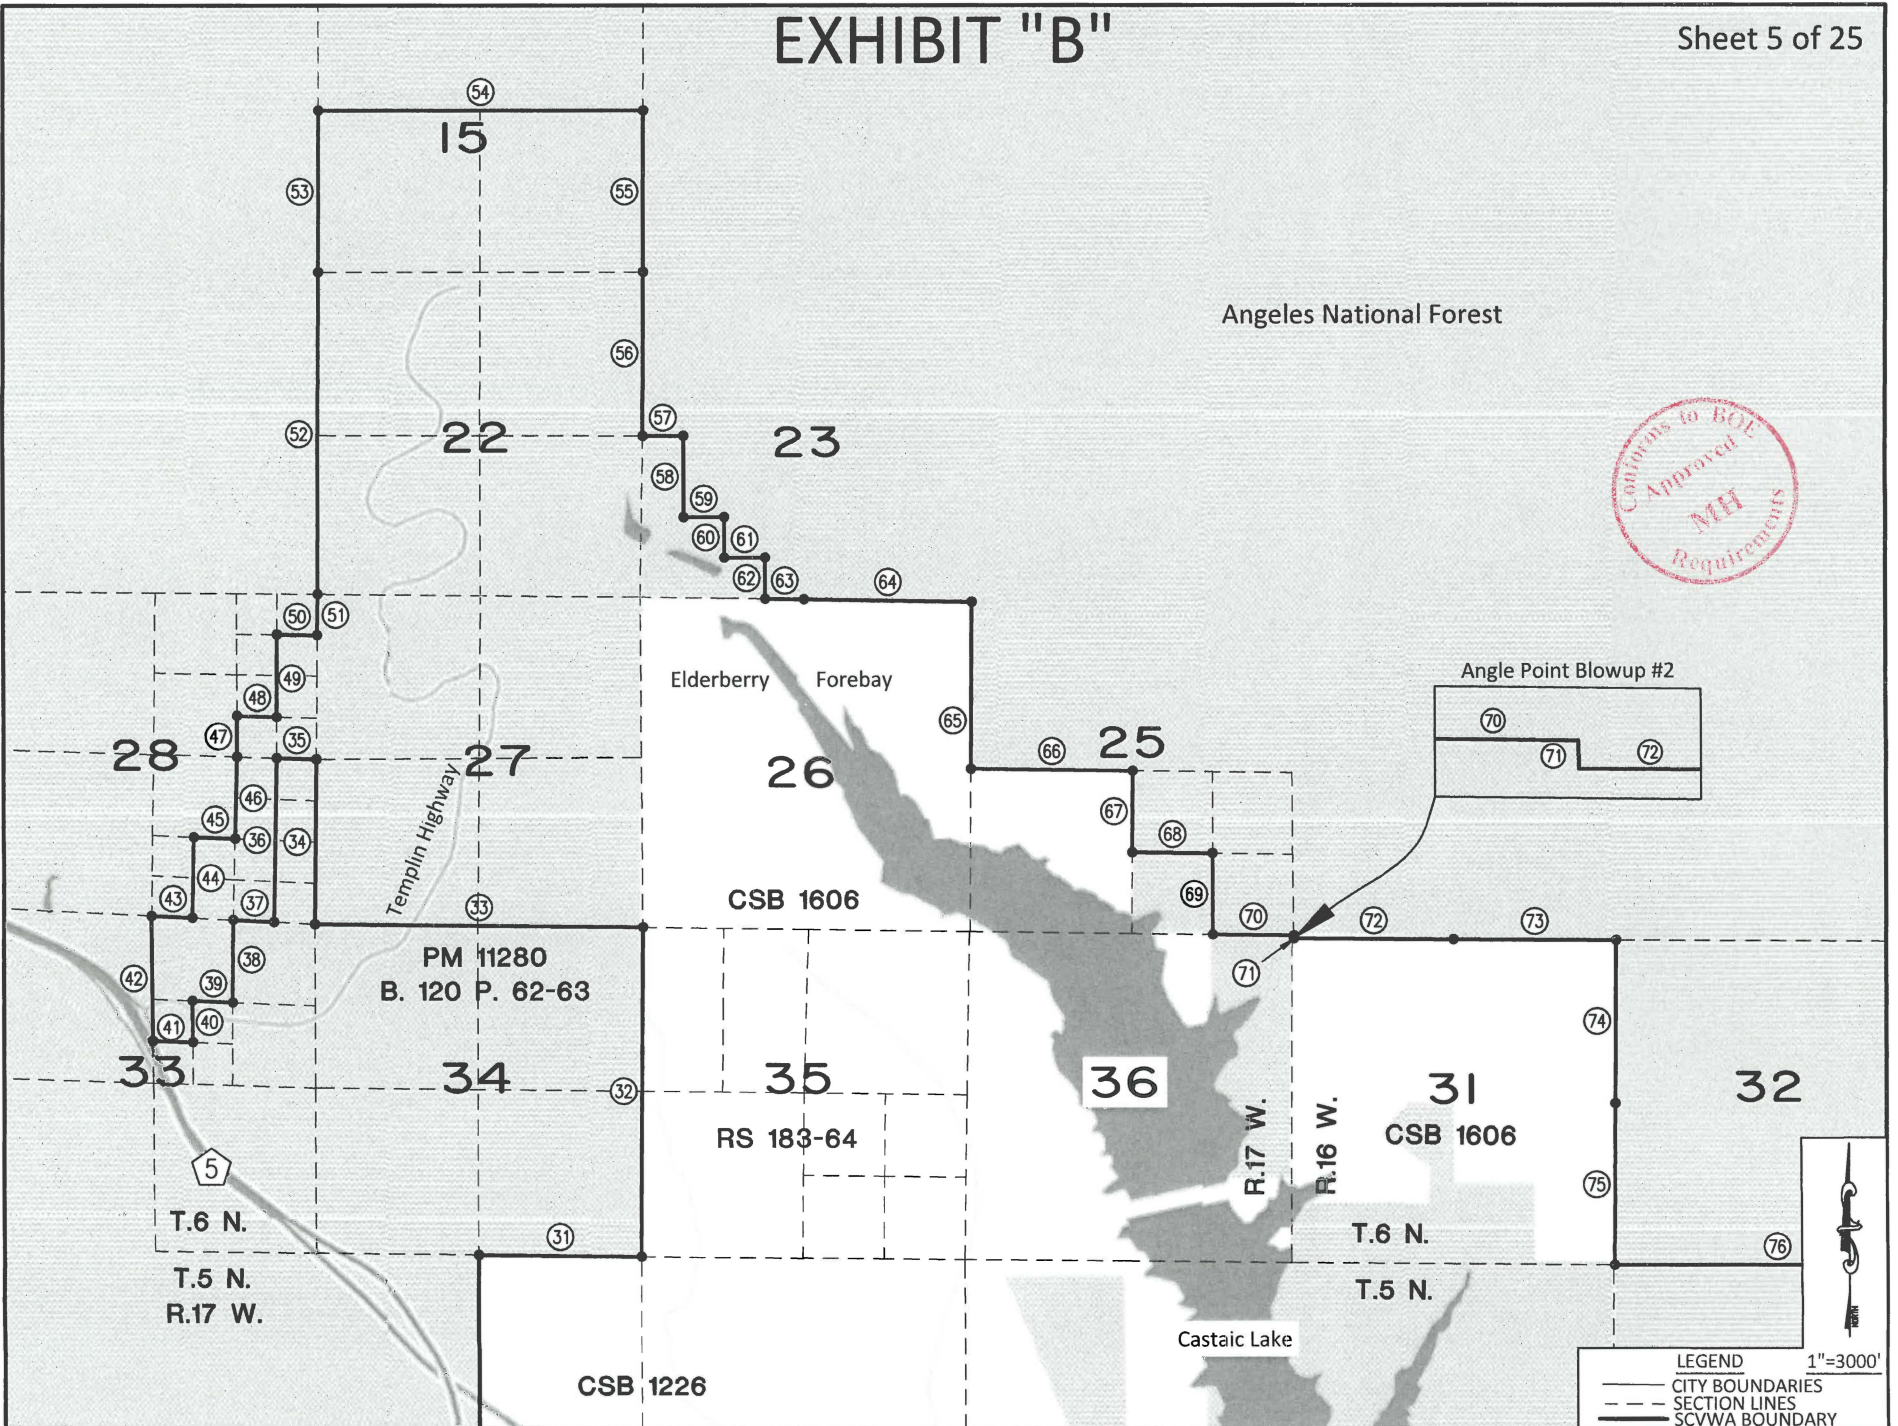


EXHIBIT "B"

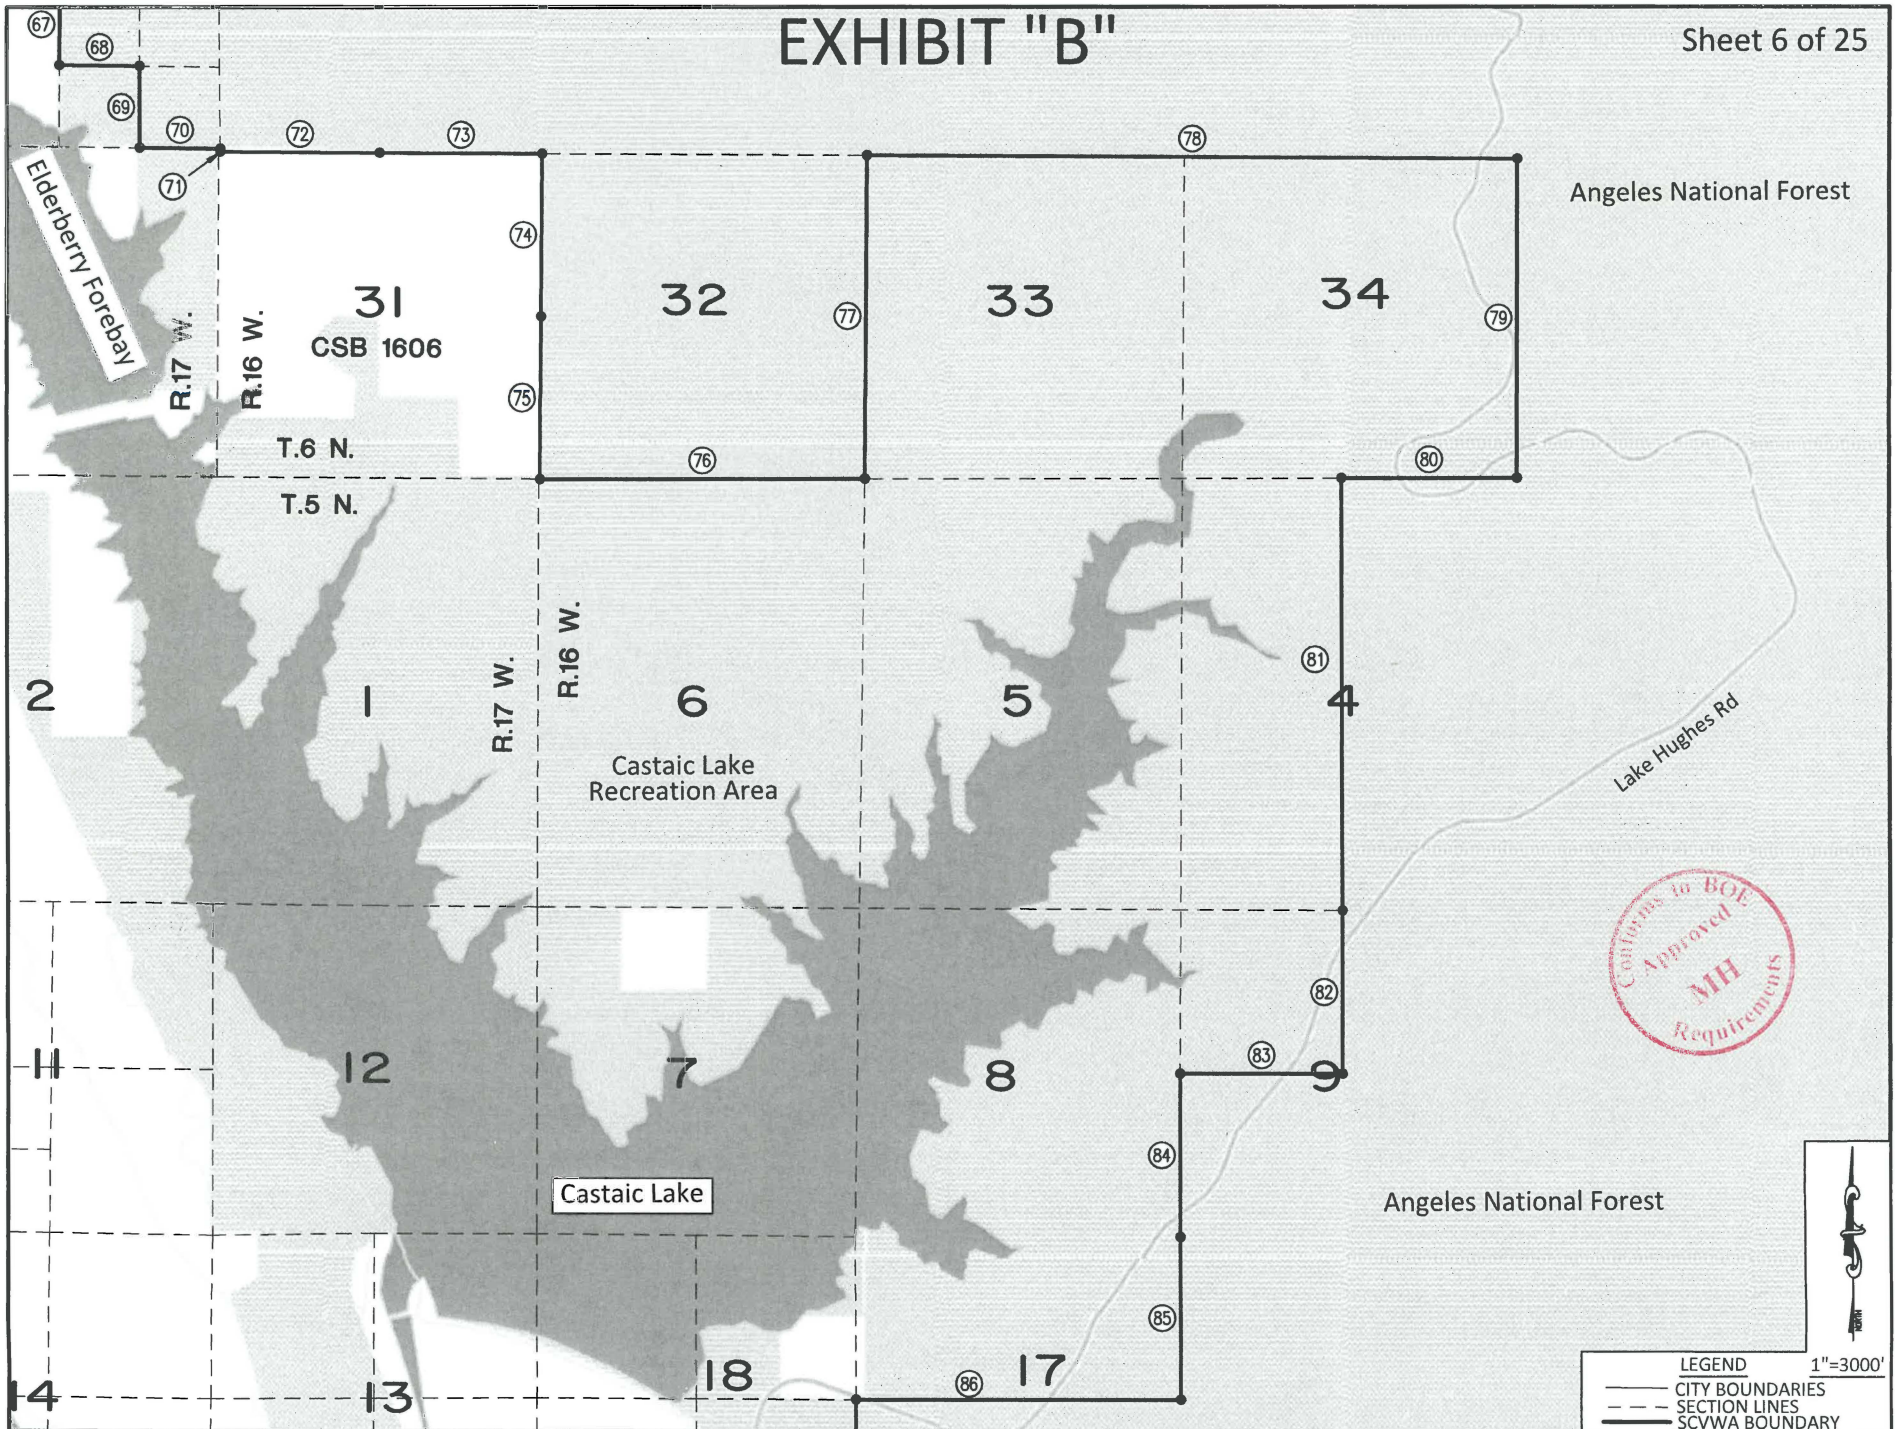


EXHIBIT "B"

Angeles National Forest

Castaic Lake

Lake Hughes Rd

Castaic Lagoon

RS 87-8

PM 6252
B. 68 P. 55-57

San Francisco Canyon Rd

R.17 W.

R.16 W.

19

CSB 5062

Charlie Canyon Rd

29

28

27

26

450

30

CSB 2376

RS 112-52

Dry Canyon

Reservoir

94

95

96

97

98

99

100

101

102

Tapia Canyon Rd

RS BOOK 93 P.82-84

31

32

33

34

35

T.5 N.

T.4 N

RANCHO SAN FRANCISCO

City of Santa Clarita

City of Santa Clarita




LEGEND 1"=3000'

- CITY BOUNDARIES
- - - SECTION LINES
- SCVWA BOUNDARY




EXHIBIT "B"

Angeles National Forest

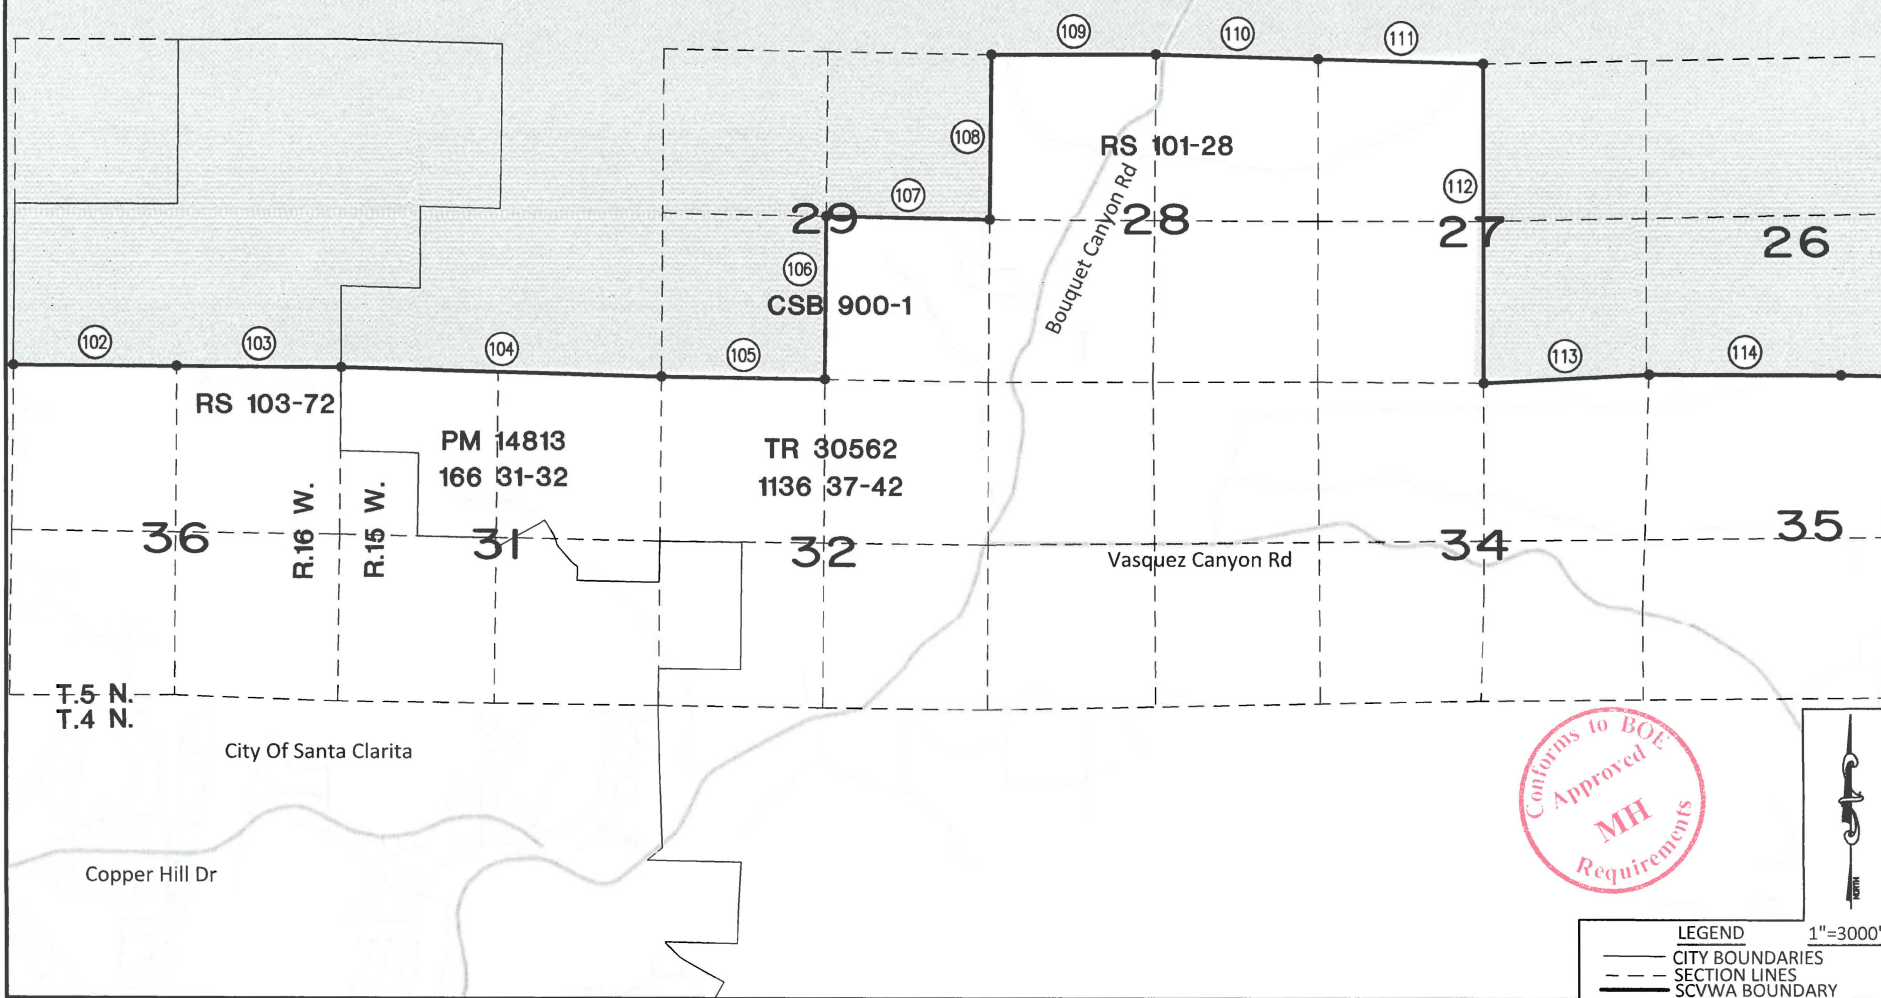

LEGEND 1"=3000'
—— CITY BOUNDARIES
- - - SECTION LINES
—— SCVWA BOUNDARY

EXHIBIT "B"

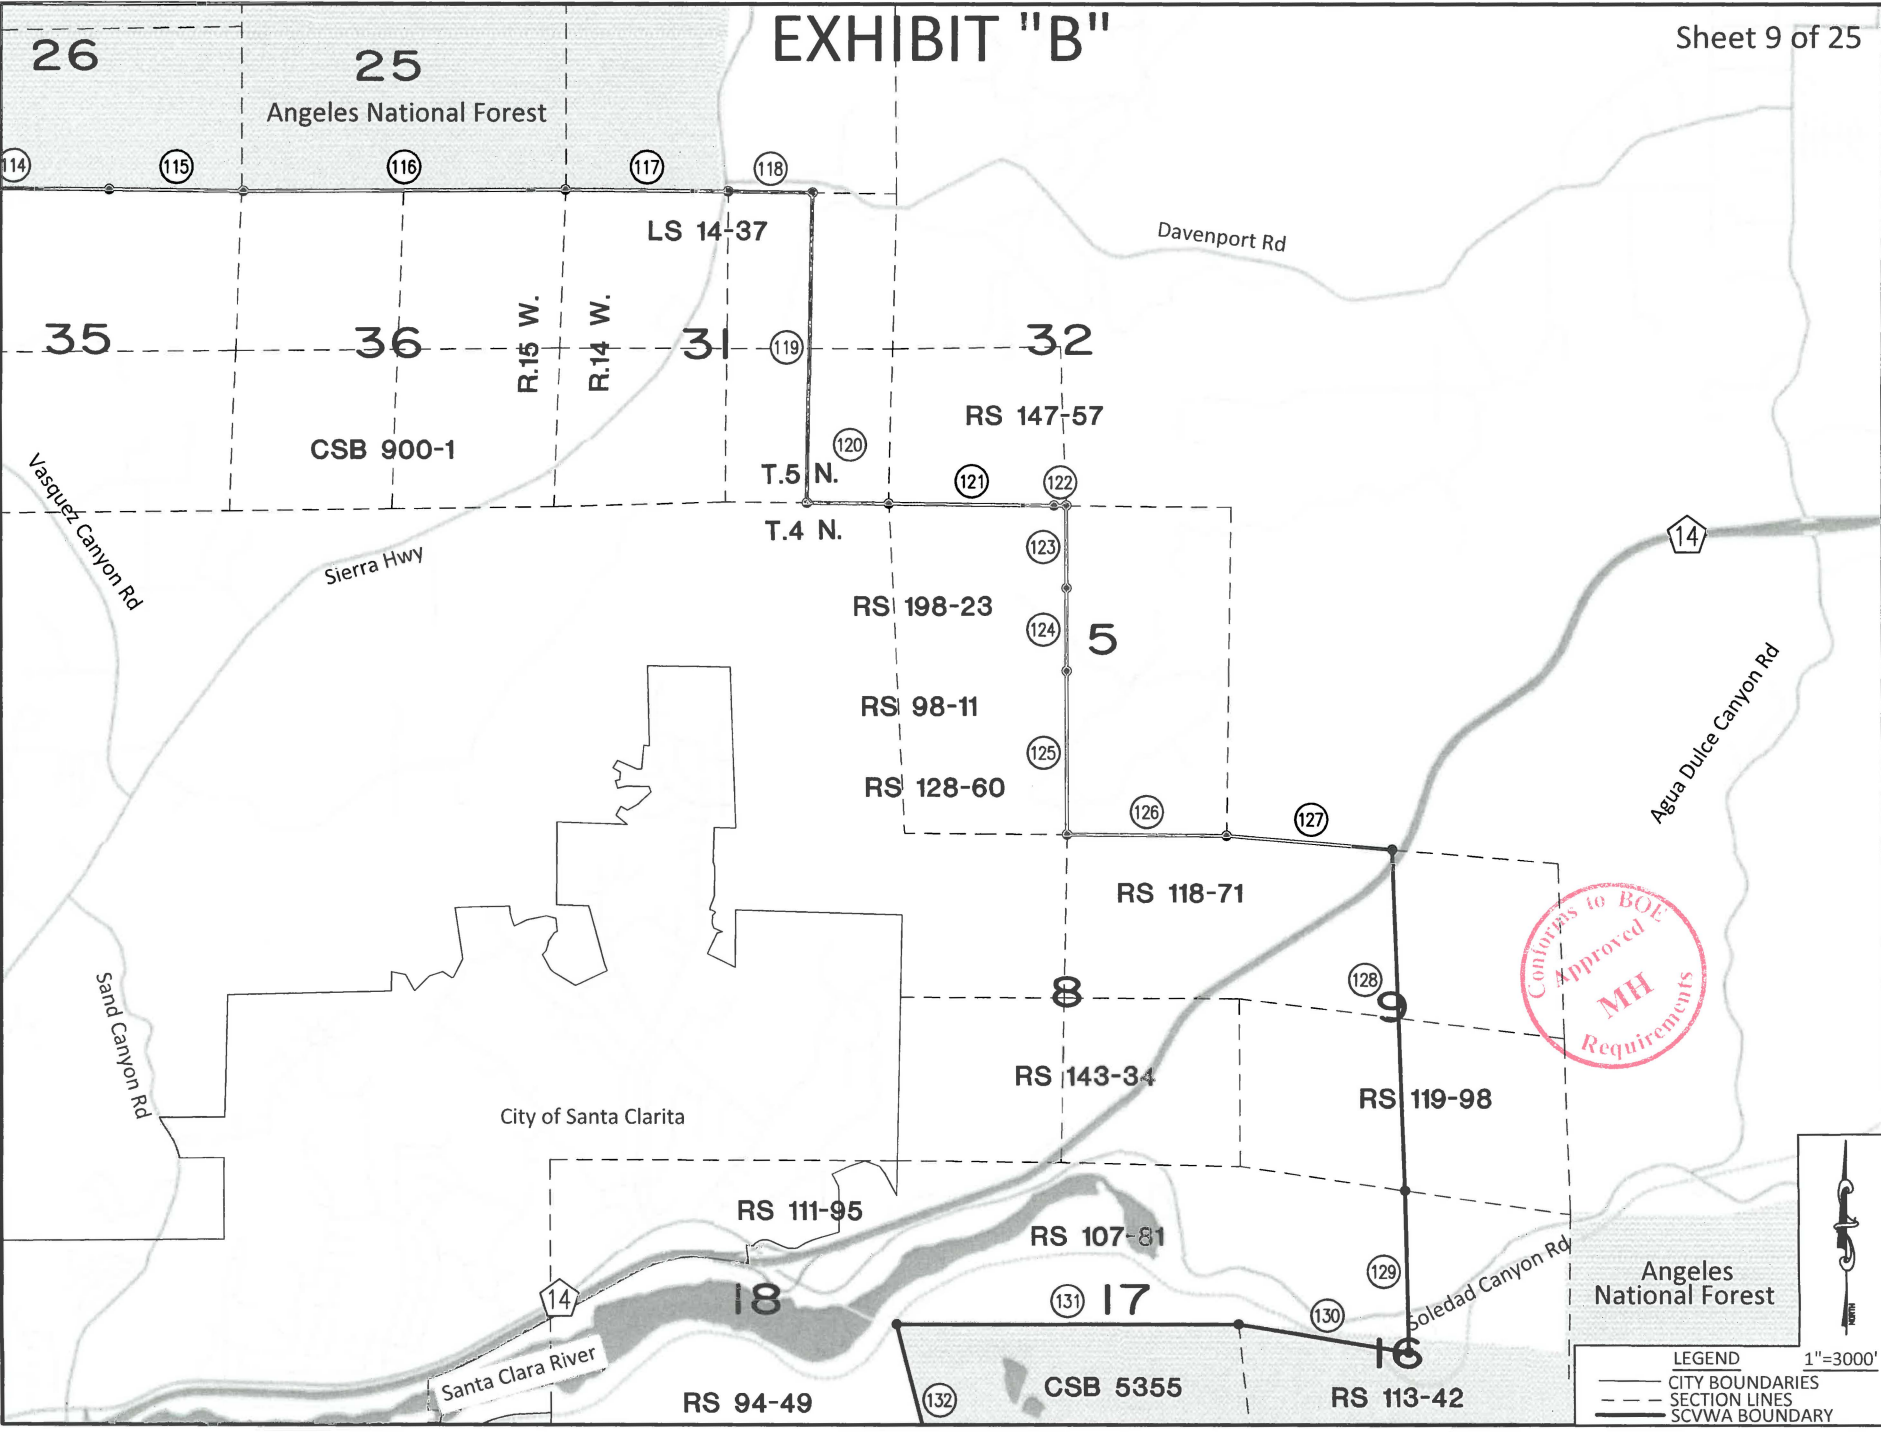


Complies to BOE
Approved
MH
Requirements

Angeles National Forest

LEGEND 1"=3000'
--- CITY BOUNDARIES
--- SECTION LINES
--- SCVWA BOUNDARY

EXHIBIT "B"

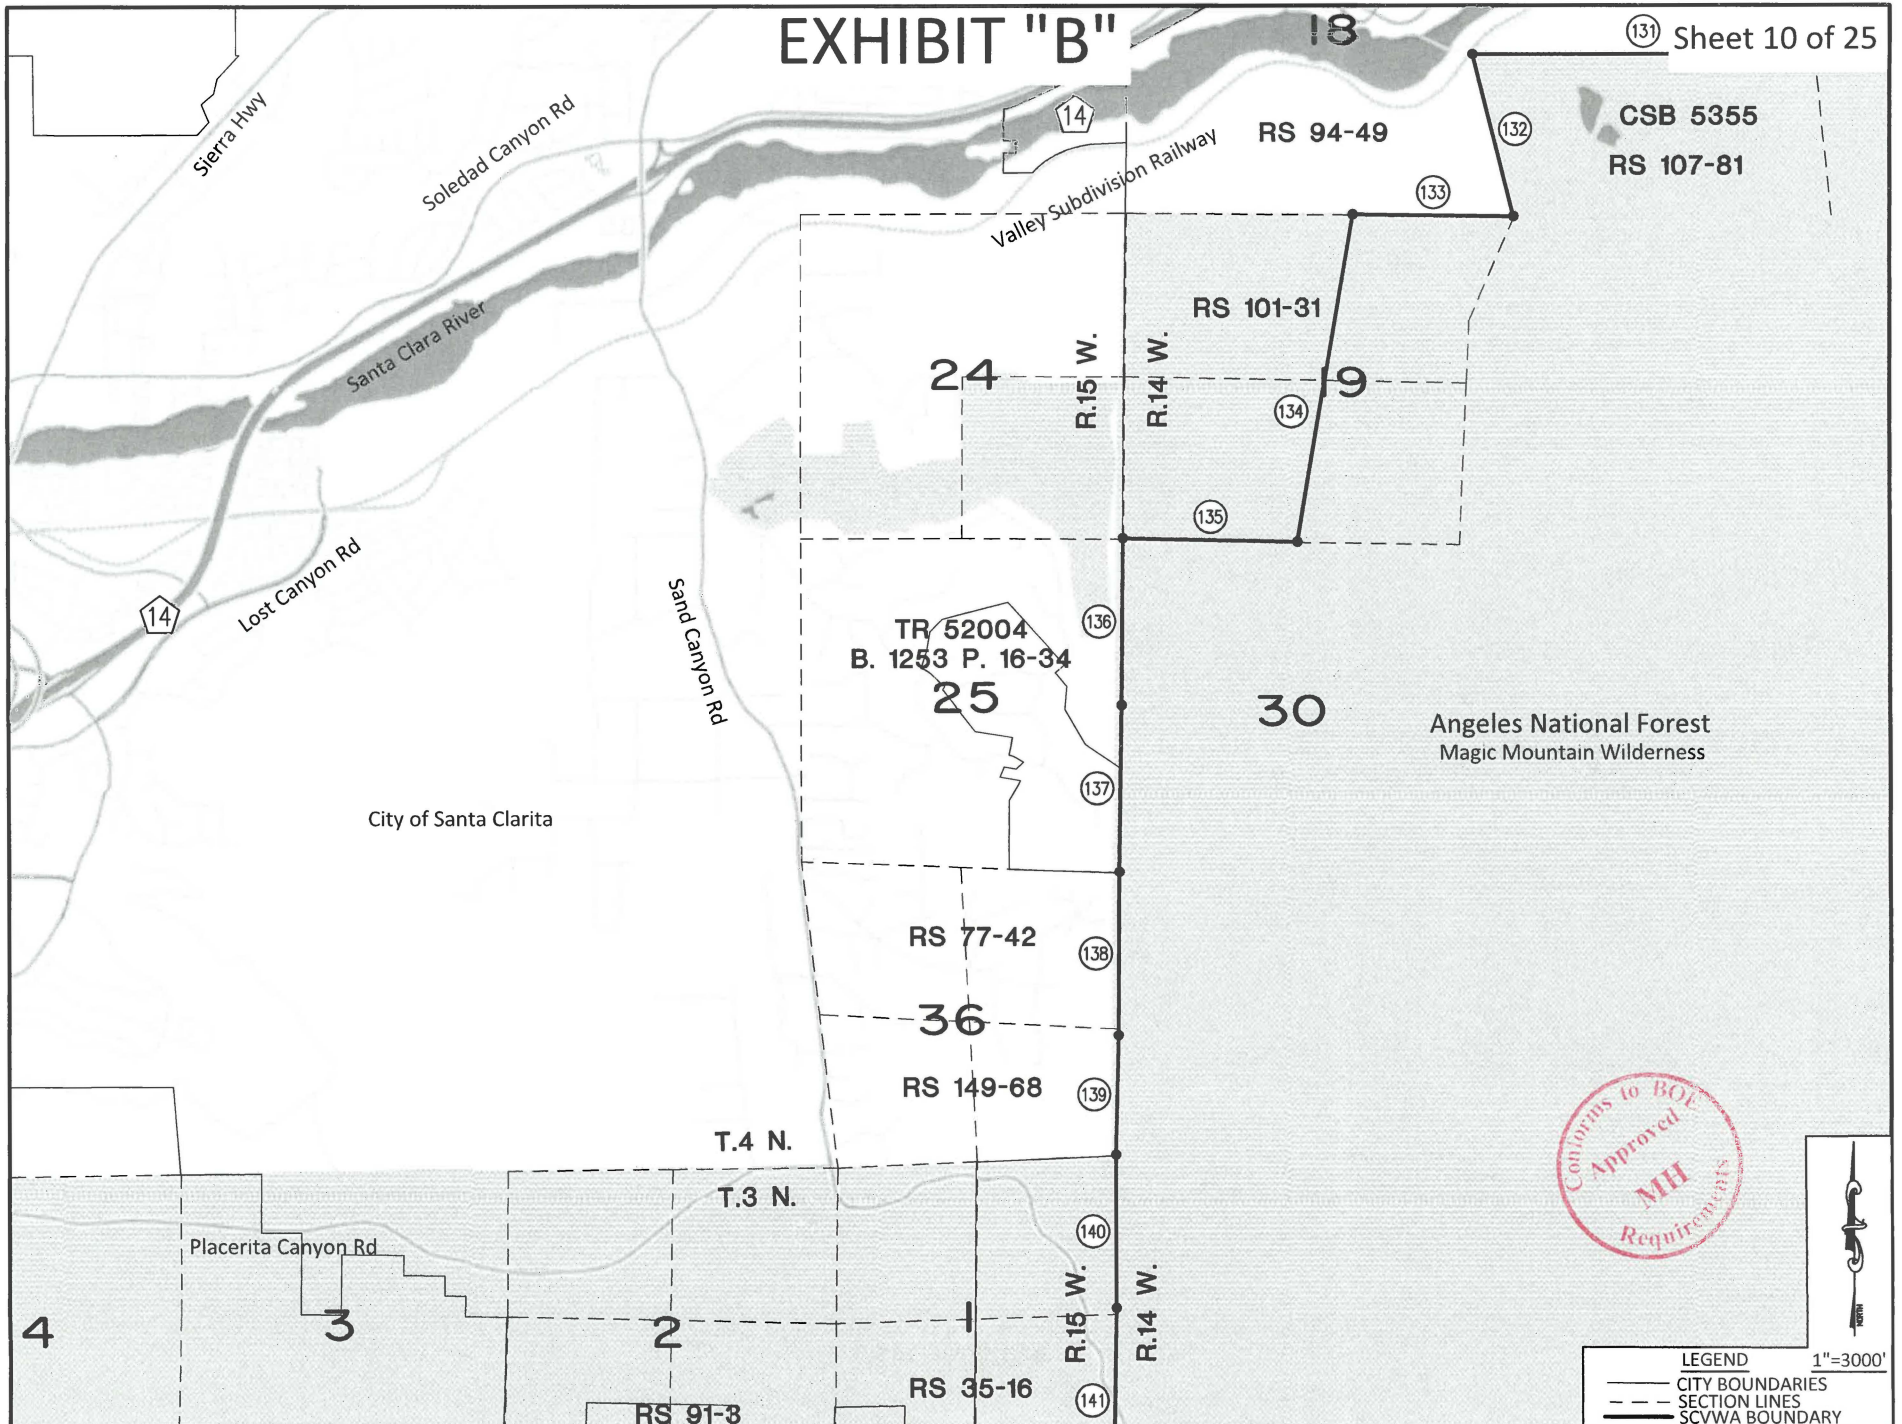

LEGEND 1"=3000'
—— CITY BOUNDARIES
- - - SECTION LINES
- - - SCVWA BOUNDARY

EXHIBIT "B"

City of Santa Clarita

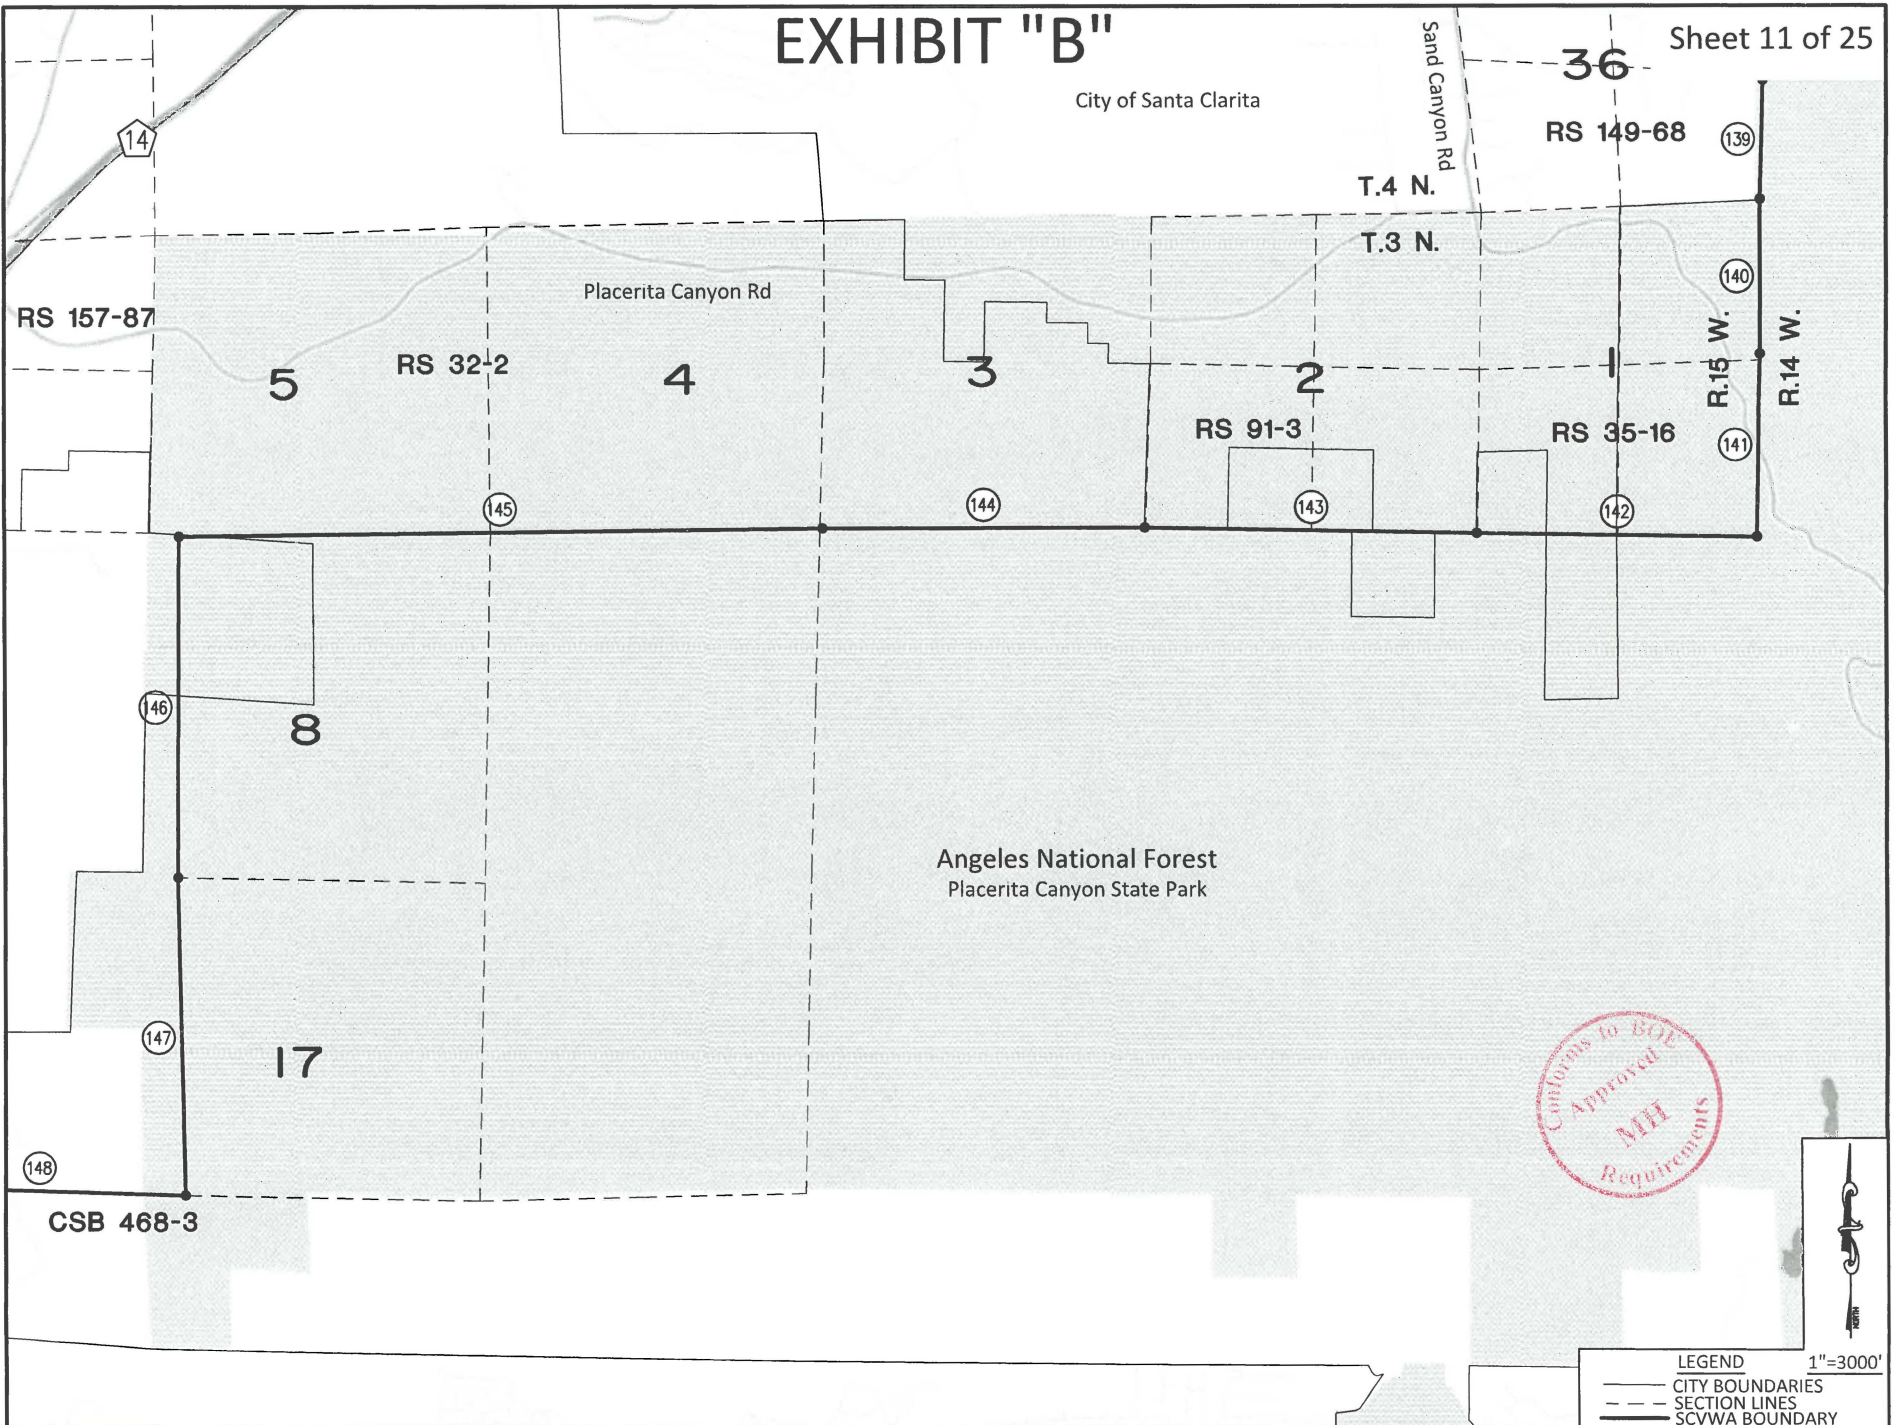


EXHIBIT "B"


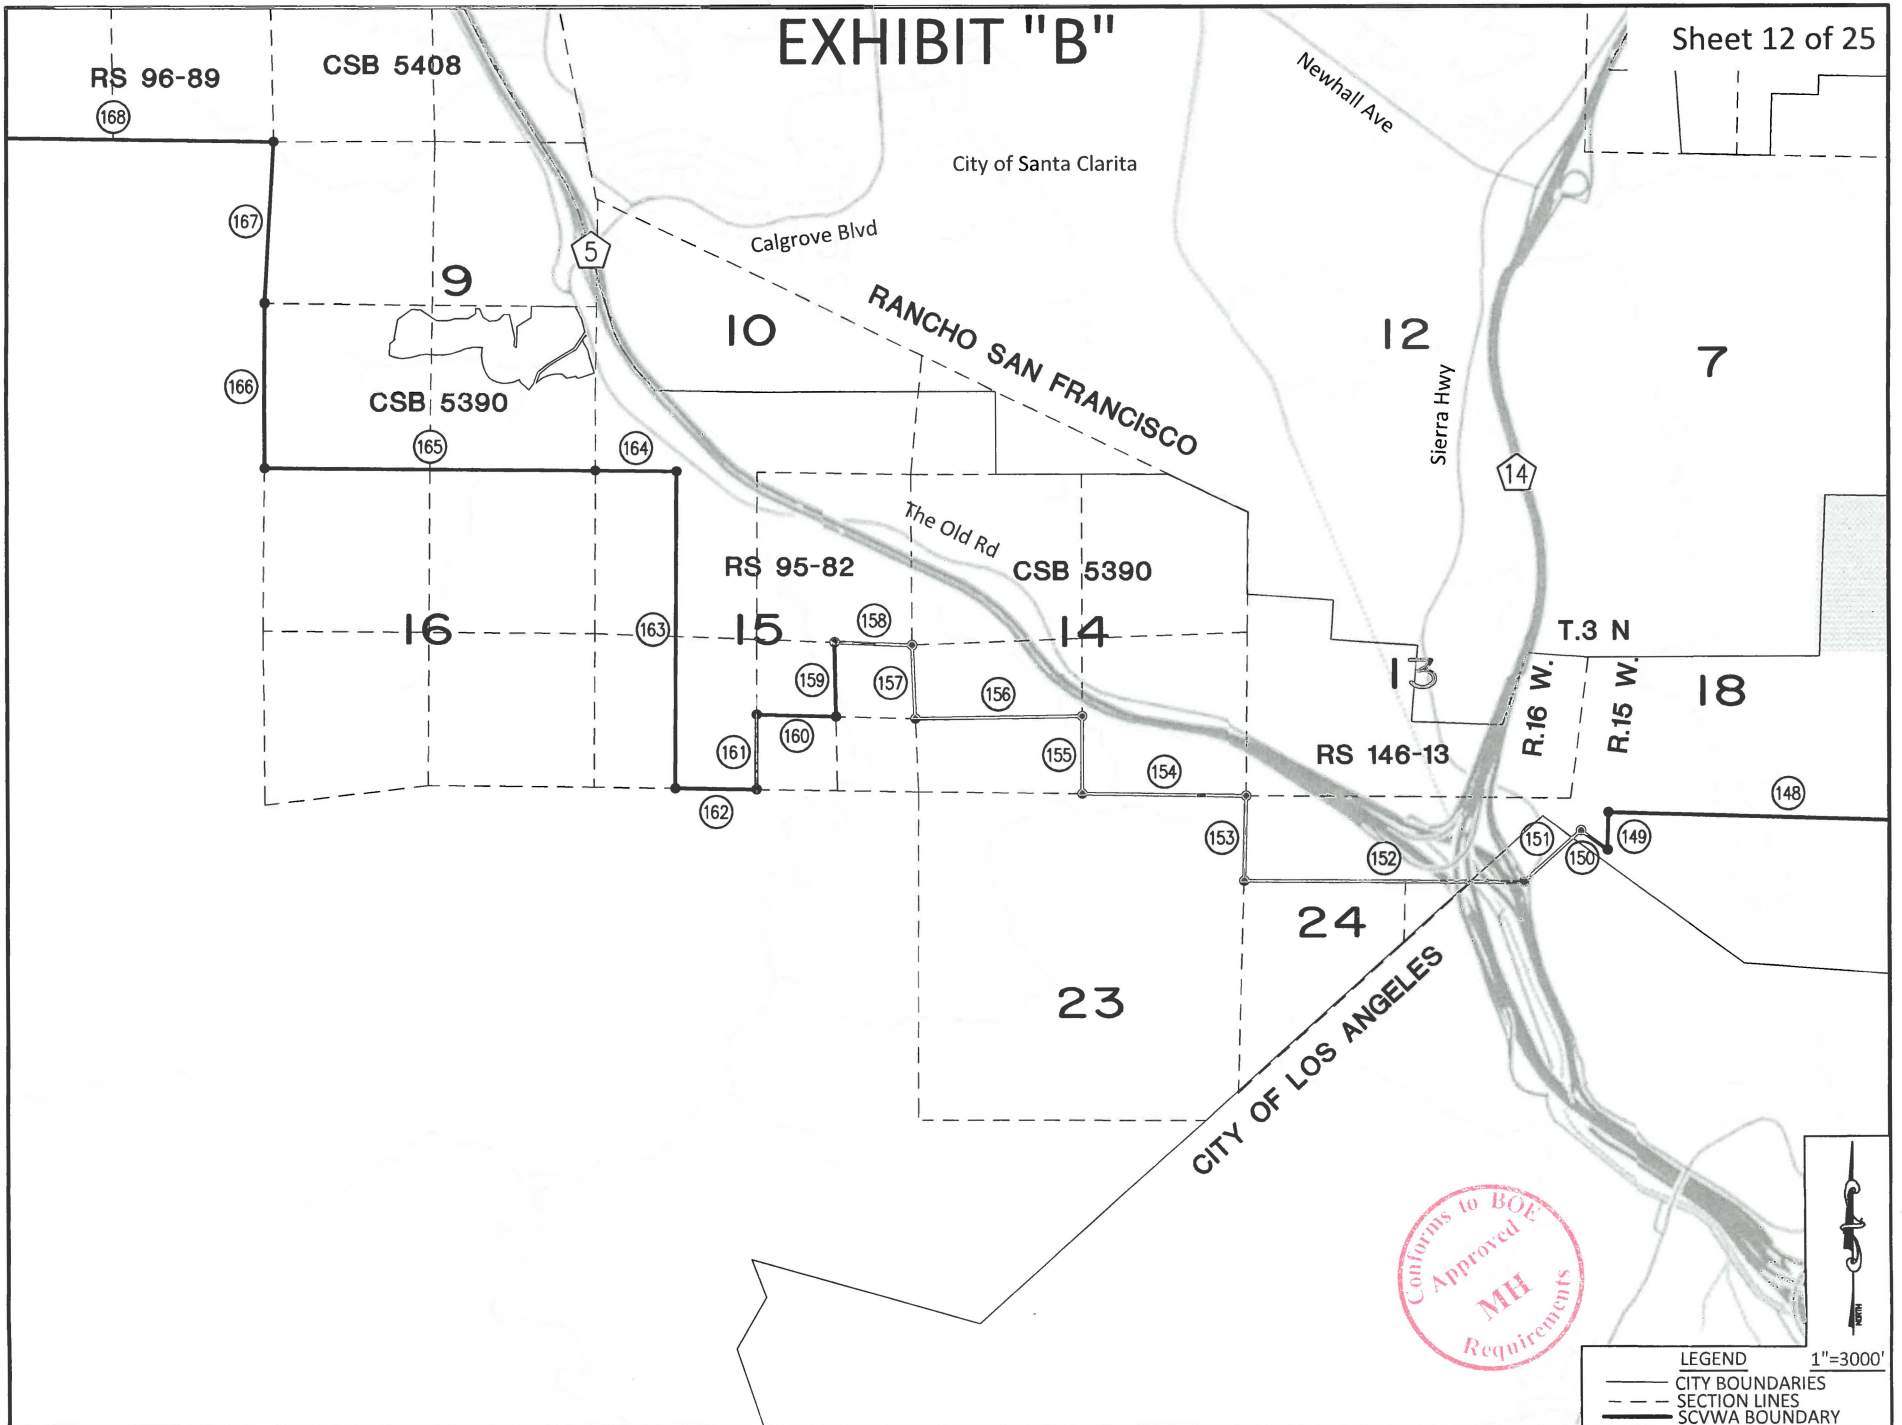


EXHIBIT "B"

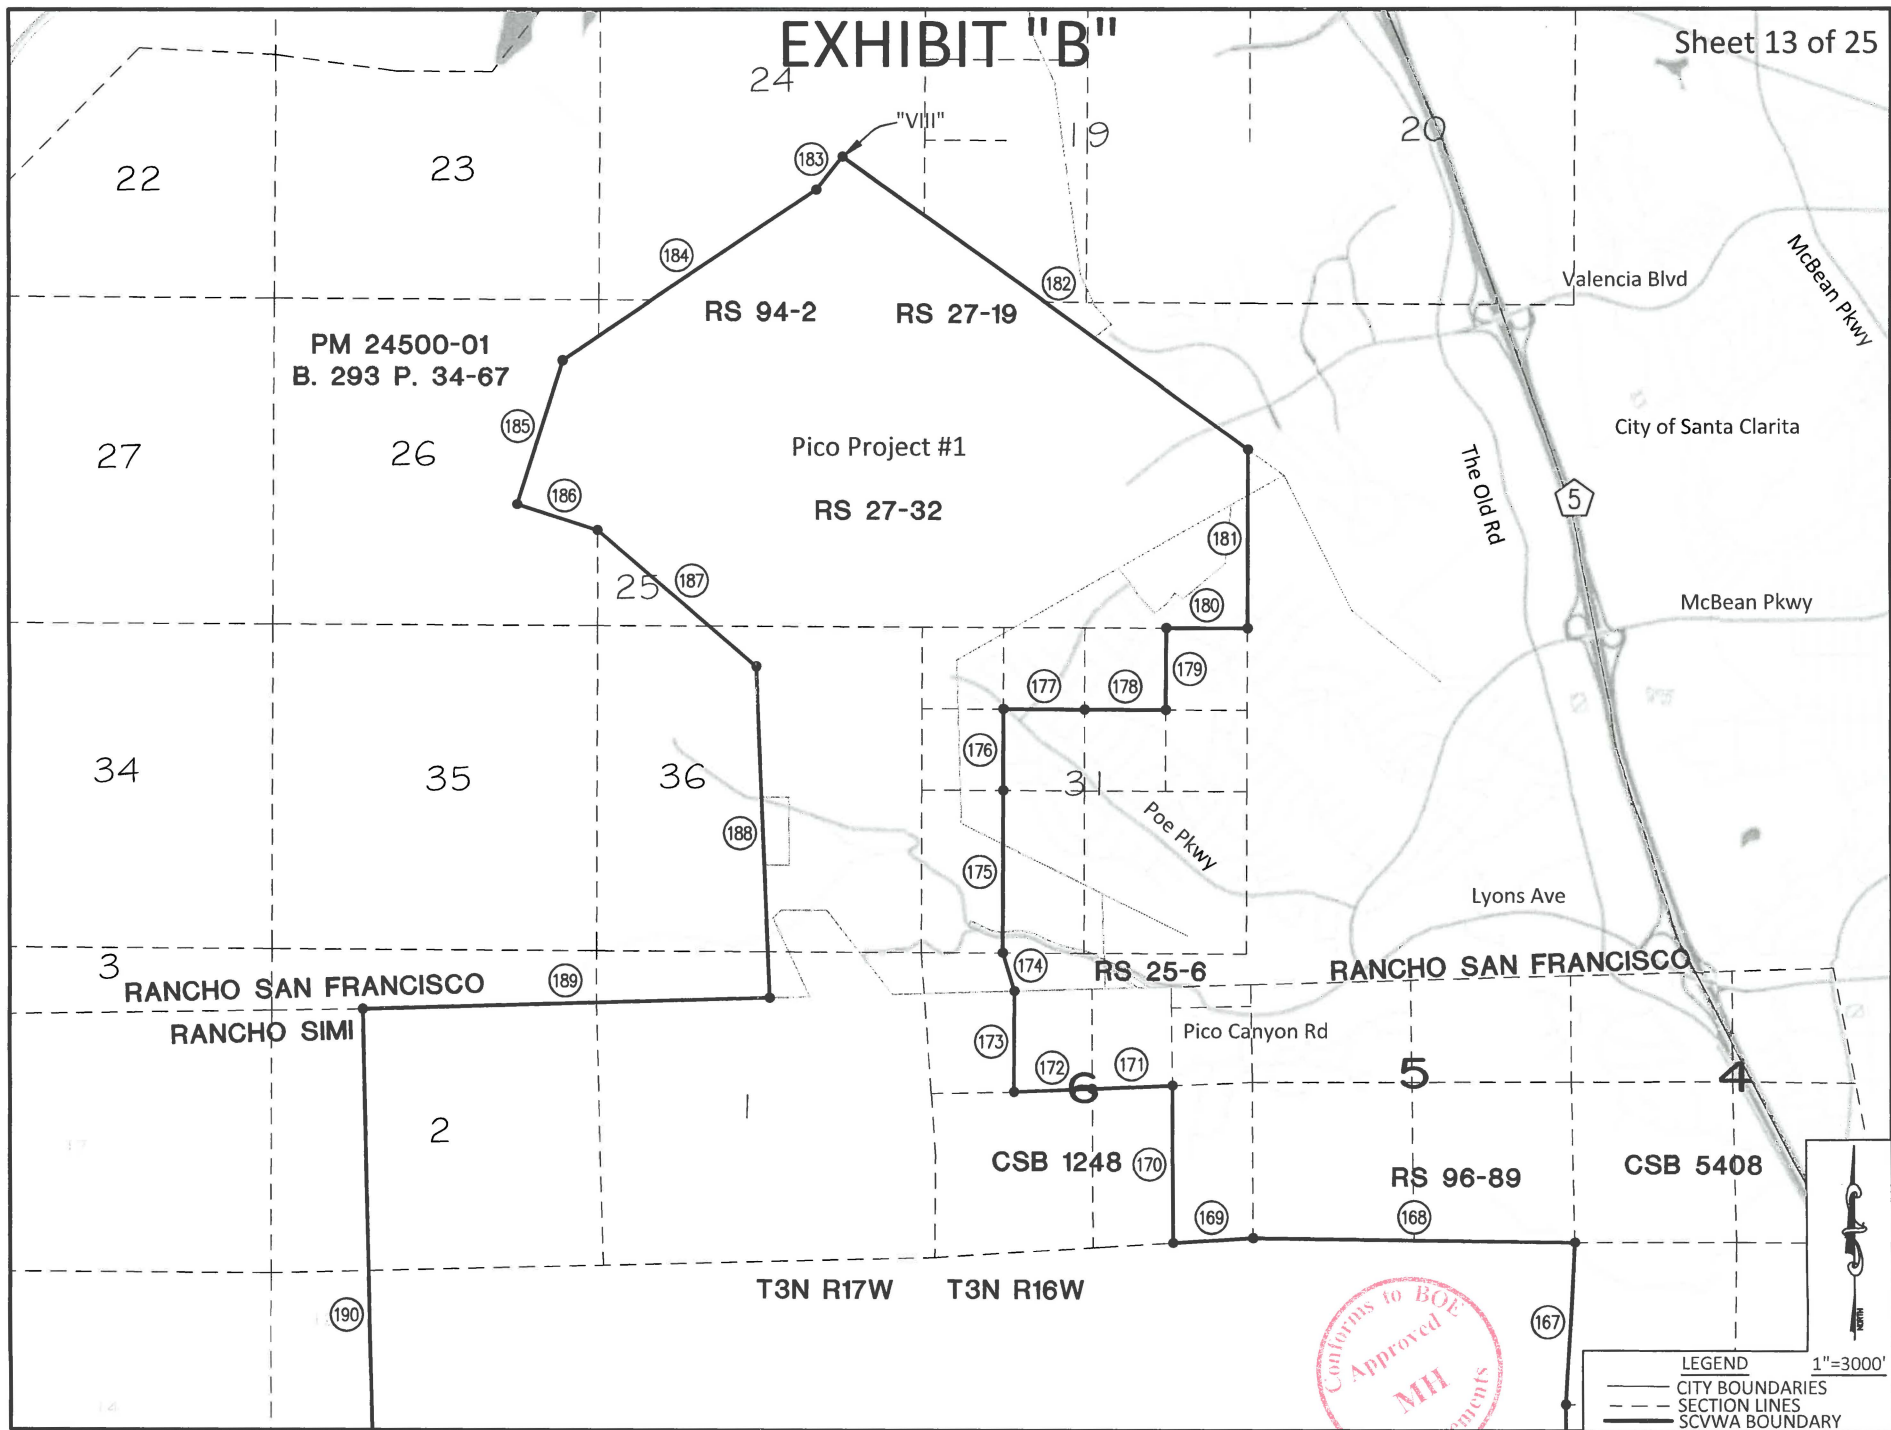

PM 24500-01
B. 293 P. 34-67

Pico Project #1

RS 27-32

RS 94-2

RS 27-19

RS 25-6

RANCHO SAN FRANCISCO

RANCHO SAN FRANCISCO

RANCHO SIMI

CSB 1248

RS 96-89

CSB 5408

T3N R17W

T3N R16W



LEGEND 1"=3000'
—— CITY BOUNDARIES
- - - SECTION LINES
—— SCVWA BOUNDARY

EXHIBIT "B"

126

LOS ANGELES COUNTY
VENTURA COUNTY

29

28

27

32

33

34

35

5

4

3

RANCHO SAN FRANCISCO

RANCHO SIMI

RANCHO SIMI

2

190

199

198

197

196

195

NEWHALL LAND AND FARM DEED
REC. JUN 21, 1910
B.127 PG.104 OF DEEDS

Tract N

B.3 PG. 7 OF MAPS
VENTURA COUNTY RECORDER

200

202

201

194

193

192

191

12

13



LEGEND 1"=3000'

- CITY BOUNDARIES
- - - SECTION LINES
- SCVWA BOUNDARY

EXHIBIT "B"

RANCHO SAN FRANCISCO

RS 49-35

Larinan Deed
Recorded Feb 8, 1957
B. 141 P. 238 Ventura Recorder

POINT OF BEGINNING

Larinan Deed
Recorded Feb 8, 1957
B. 141 P. 238 Ventura Recorder

SPRR R/W

Index of Sheets 16-24 Blowup of Annexation Boundary

LABELS 266-272

- a- 1" pipe
- b- 1 1/2" iron pipe
- c- 1 1/2" iron pipe
- d- 1 1/2" iron pipe
- e- 1" iron pipe
- f- 1" iron pipe
- g- 2" iron pipe

LSM 3-74
Office of Vent. Co. Rec.

Newhall Land and Farm Property

RANCHO SIMI



LEGEND 1"=3000'

- CITY BOUNDARIES
- - - SECTION LINES
- SCVWA BOUNDARY

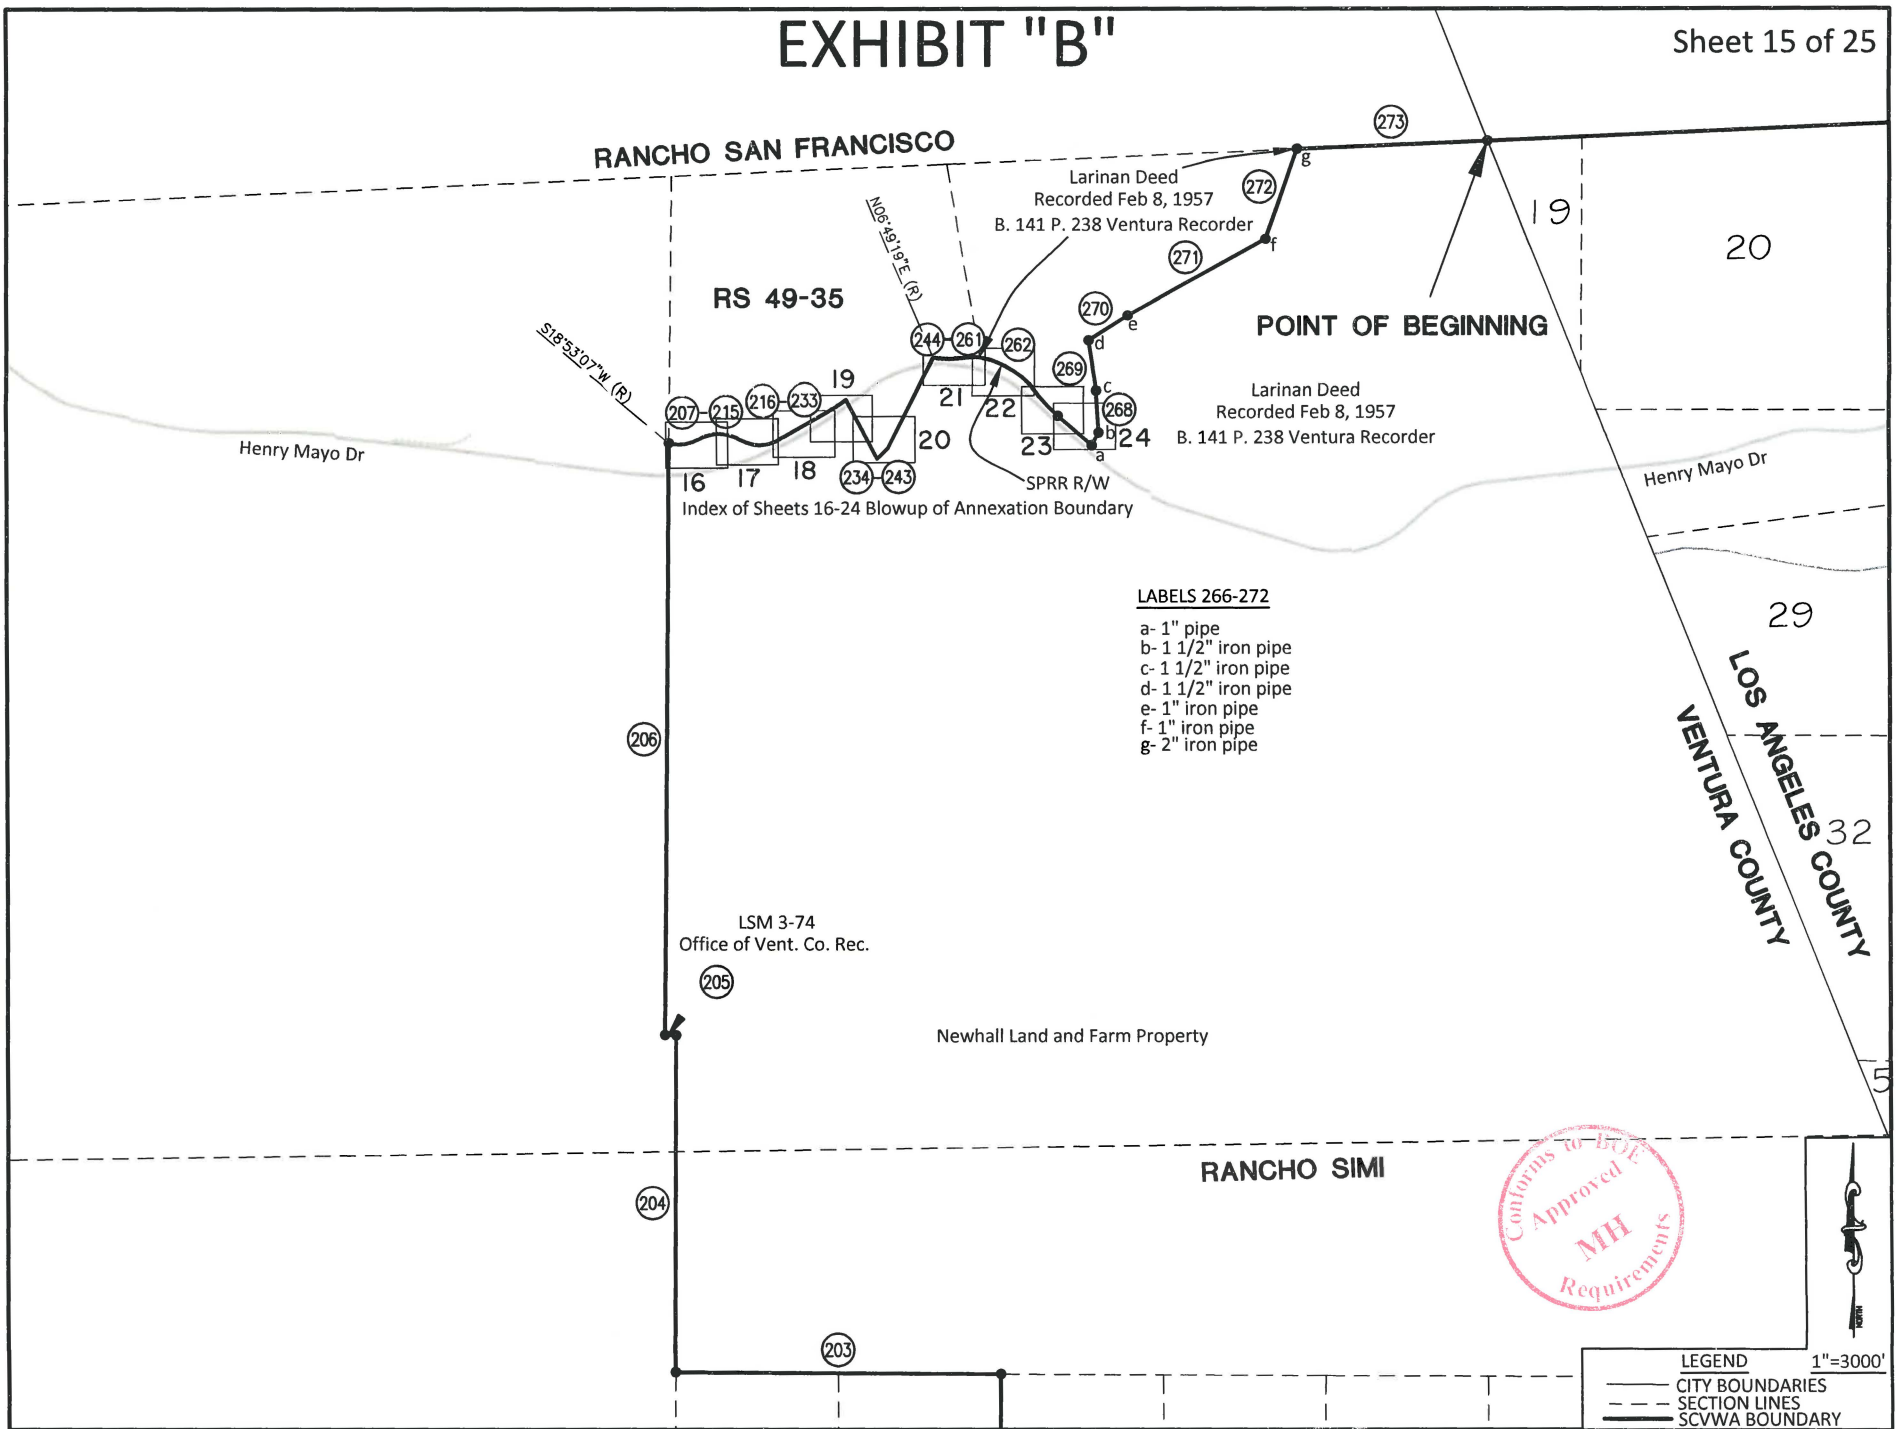


EXHIBIT "B"

S18°53'07"W (R)

(215)

(214)

(212)

(213)

(211)

(210)

(209)

(208)

(207)

SPRR R/W

(206)

Rancho San Francisco

RS 49-35
(Vent. Co. Rec.)




LEGEND

1"=100'

--- SECTION LINES
— SCVWA BOUNDARY


EXHIBIT "B"

Rancho San Francisco

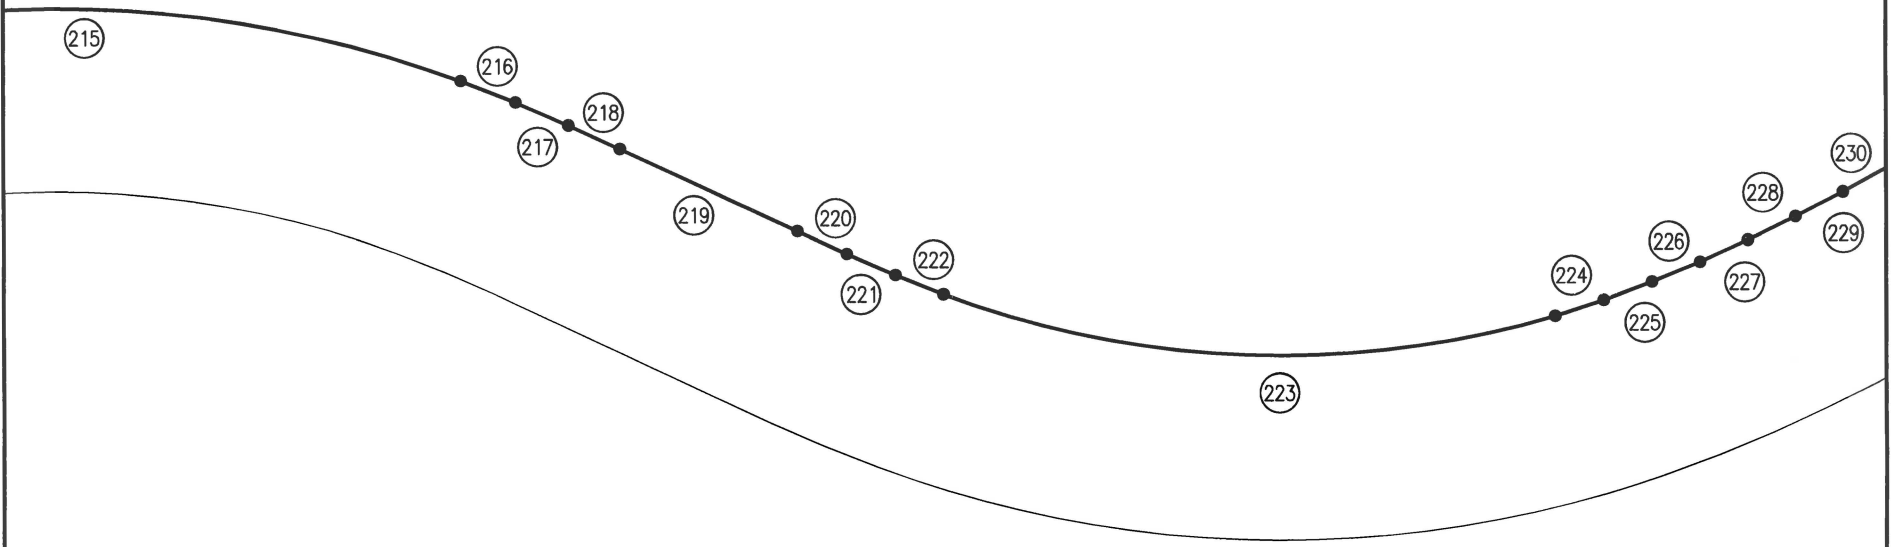

SPRR R/W

RS 49-35
(Vent. Co. Rec.)

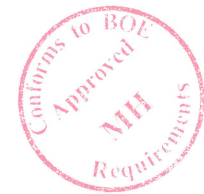

1"=100'



LEGEND	
---	SECTION LINES
—	SCVWA BOUNDARY

EXHIBIT "B"

Rancho San Francisco

RS 49-35
(Vent. Co. Rec.)

SPRR R/W

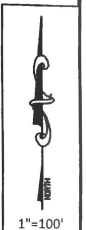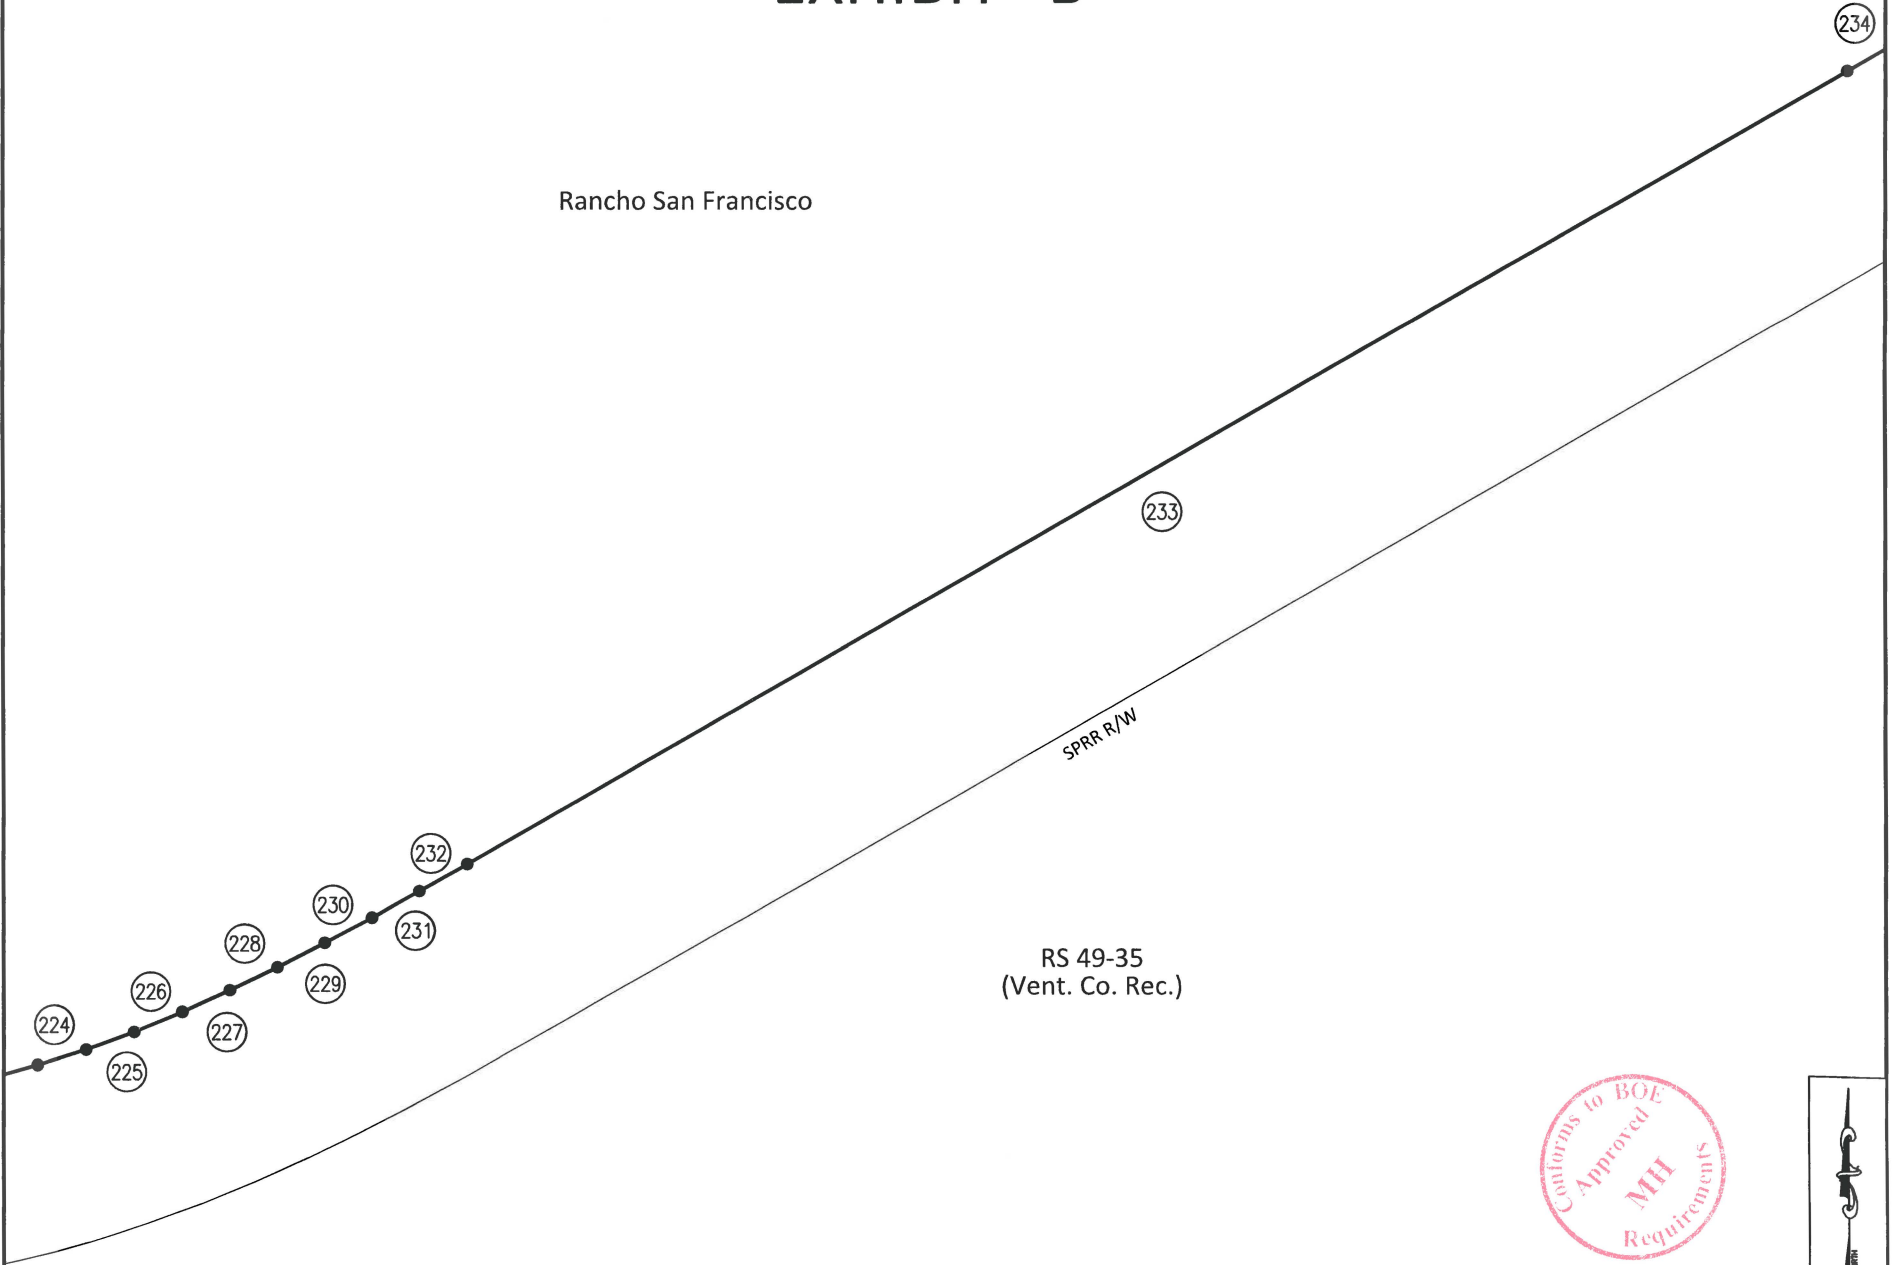

LEGEND	
---	SECTION LINES
—	SCVWA BOUNDARY

EXHIBIT "B"

Rancho San Francisco

SPRR R/W

RS 49-35

RS 49-35
(Vent. Co. Rec.)

233

234

235

236

237

238

239

240

241



1"=100'

LEGEND	
---	SECTION LINES
—	SCVWA BOUNDARY

EXHIBIT "B"

241

243

JS Sharp Deed
Rec. Mar 26, 1921
B. 180 PG. 101 of Deeds

Rancho San Francisco

242



1"=100'

LEGEND	
---	SECTION LINES
—	SCVWA BOUNDARY

EXHIBIT "B"

Rancho San Francisco

Larinan Deed
Recorded Feb 8, 1957
B. 141 P. 238 Ventura Recorder

JS Sharp Deed
Rec. Mar 26, 1921
B. 180 PG. 101 of Deeds

SPRR R/w



1"=100'

LEGEND	
---	SECTION LINES
---	SCVWA BOUNDARY


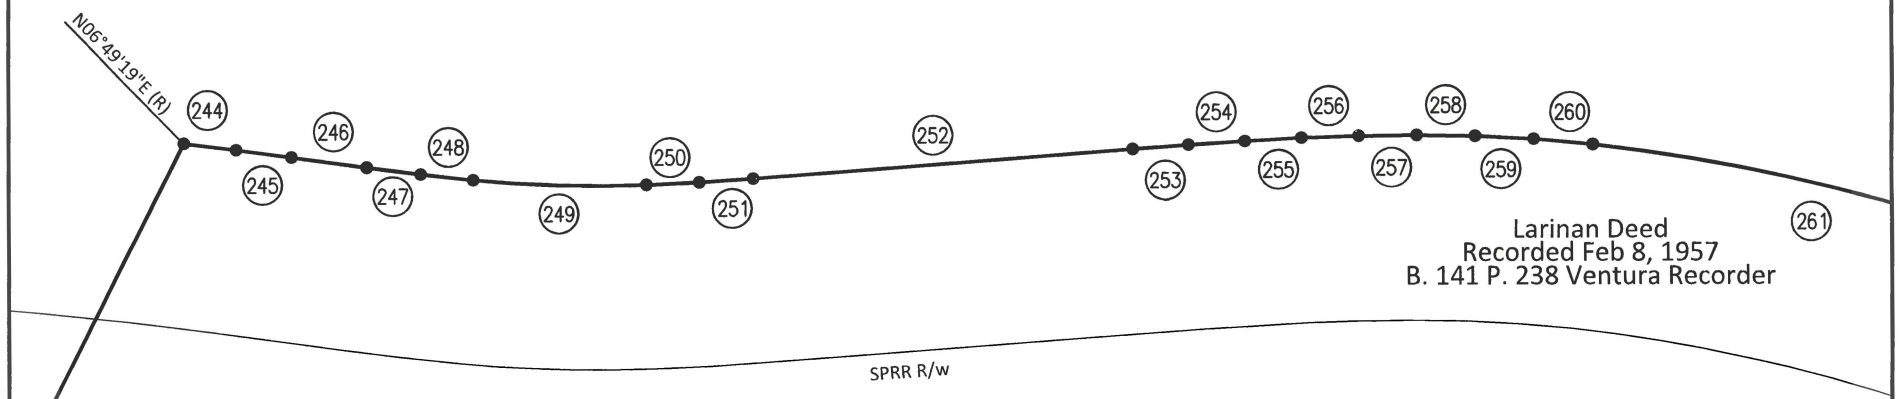


EXHIBIT "B"

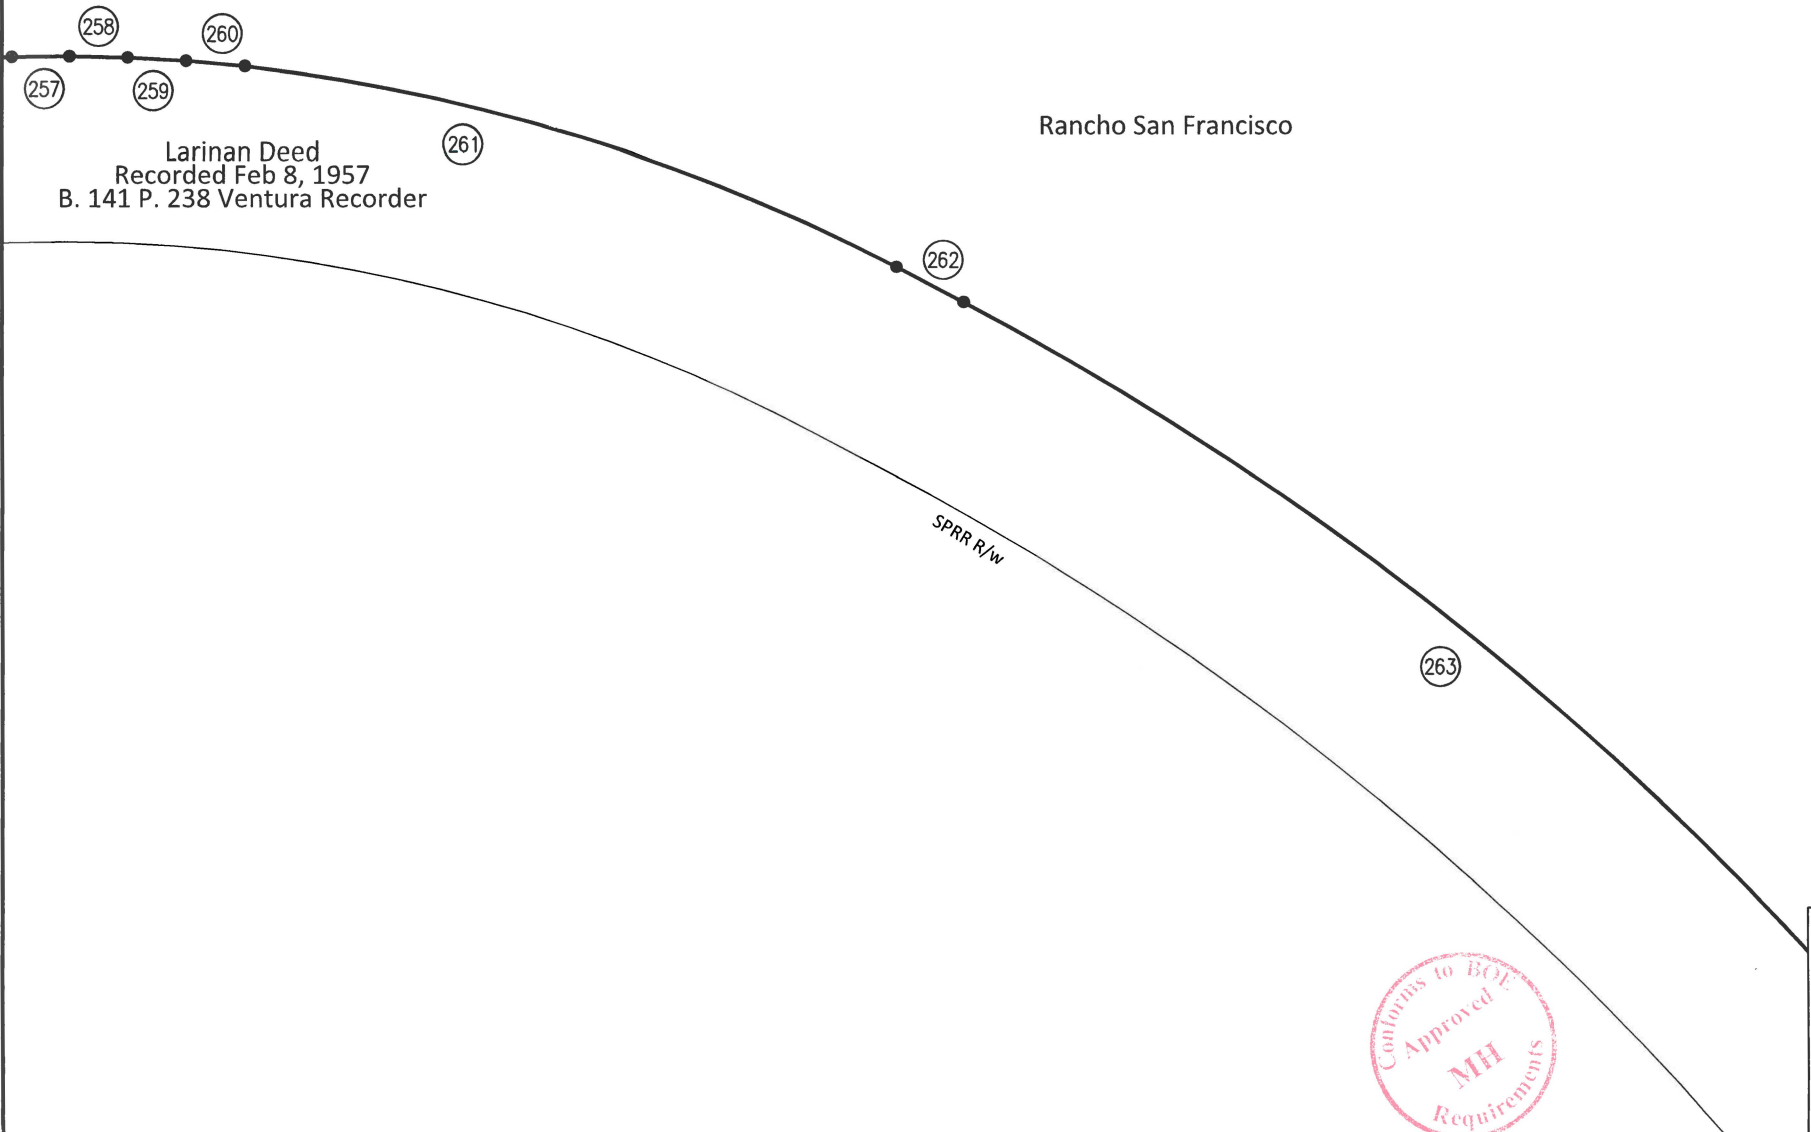

Larinan Deed
Recorded Feb 8, 1957
B. 141 P. 238 Ventura Recorder

Rancho San Francisco

SPRR R/W

Conforms to BOE
Approved
MH
Requirements

LEGEND
--- SECTION LINES
— SCVWA BOUNDARY



EXHIBIT "B"

Rancho San Francisco

Larinan Deed
Recorded Feb 8, 1957
B. 141 P. 238 Ventura Recorder

264

265

266

SPRR R/W



1"=100'

LEGEND	
- - -	SECTION LINES
—	SCVWA BOUNDARY

EXHIBIT "B"

268

Rancho San Francisco
Larinan Deed
Recorded Feb 8, 1957
B. 141 P. 238 Ventura Recorder

266

1 1/2" Iron Pipe

267

1" Iron Pipe

SPRR R/W



1"=100'

LEGEND	
---	SECTION LINES
—	SCVWA BOUNDARY

